


West Elevation
Scale 1:100

Key
BH = Borehole
TP = Trial pit

1. All dimensions are in millimetres unless otherwise shown.
2. All levels are related to Ordnance Survey National Datum (Newlyn)
3. BH1/2 to be percussive boreholes. All other boreholes to be rotary core.
4. Trial holes and borehole locations are indicative only and will have to be located to avoid the existing BT apparatus.
5. Trial holes to be reinstated with existing fill to formation then new bituminous carriageway surfacing reinstated to match existing levels
6. Boreholes to be filled with sand to carriageway formation level then finished with new bituminous road construction to match existing levels

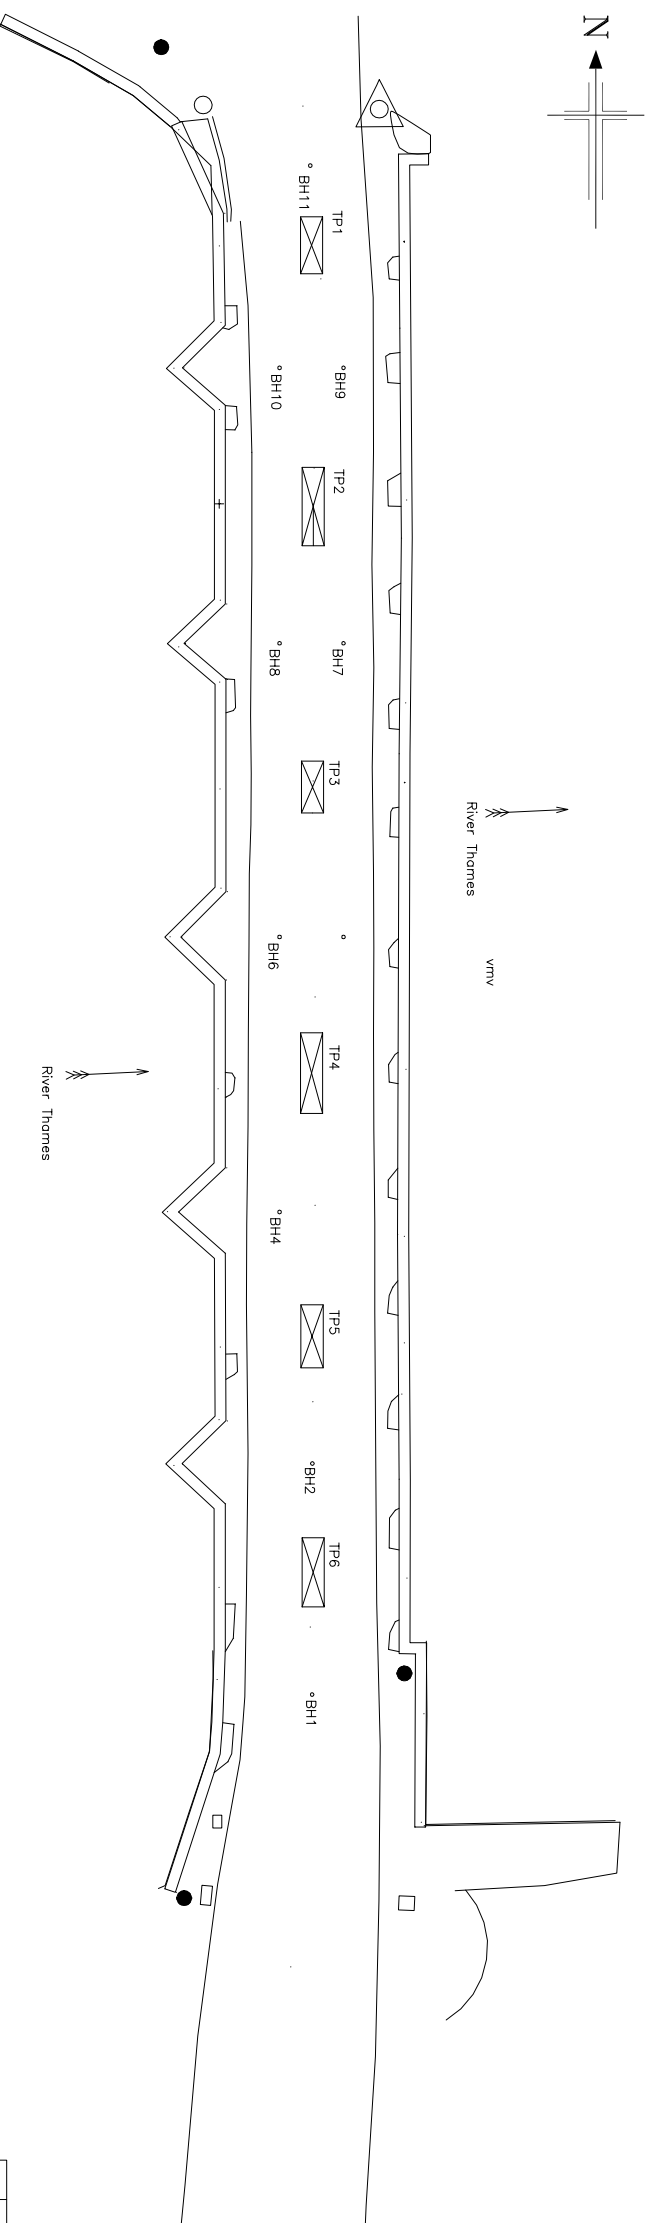

Plan
Scale 1:100

A	04.08.09	North Arrow (revised)	CB	DT	VC
0	1.07.09	Original	EH	DT	VC
Rev	Revision	Proposed or made	Drawn	Checked	Approved
	Date				

JACOBS
Sword Crown Street, Belper, Derby, DE22 2LJ, UK
Tel: 0116 868 1555 Fax: 0116 868 1666
www.jacobs.com



Project: NEWBRIDGE MAINTENANCE AND STRENGTHENING

Drawing title: GENERAL ARRANGEMENT AND GROUND INVESTIGATION LOCATIONS

Issued With Report	Drawn scale
As shown @ A1	
Scale: A4 Street @ A1	Drawn scale
2B No. B0447600	
Client No. B0447600	
Contract No. B0447600/SFFE08/001	
Contractor Ref. A	

This drawing is not to be used in whole or part other than for the intended purpose and projects defined on the drawing. Refer to the contract for all terms and conditions.