


# Plan 3 - Harwell Oxford


NOTES

- 1) Site area is based on UKAEA Landscape drawing WR/0908/063, Dated 26/09/08.
- 2) Rounding / accuracy of area measurements have been rounded to 2 decimal places.
- 3) All areas are indicative and based on Goodman's Acquisition Summary, Dated 04/06/08.
- 4) Anomalies within the site plan / zone boundaries (Undefined areas) will effect Zone areas once boundaries are defined.
- 5) Title Plans & Topographical survey will be required to confirm boundaries.
- 6) This drawing is based upon and is to be read in conjunction with existing statutory undertaker service records. No guarantee can be given as to the accuracy. All services are to be located on site with hand dug trail pits, in order to determine their precise location and depth.

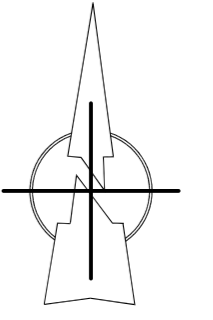

**KEY:**

- Nuclear Licenced Boundary
- Enterprise Zone
- Existing Building

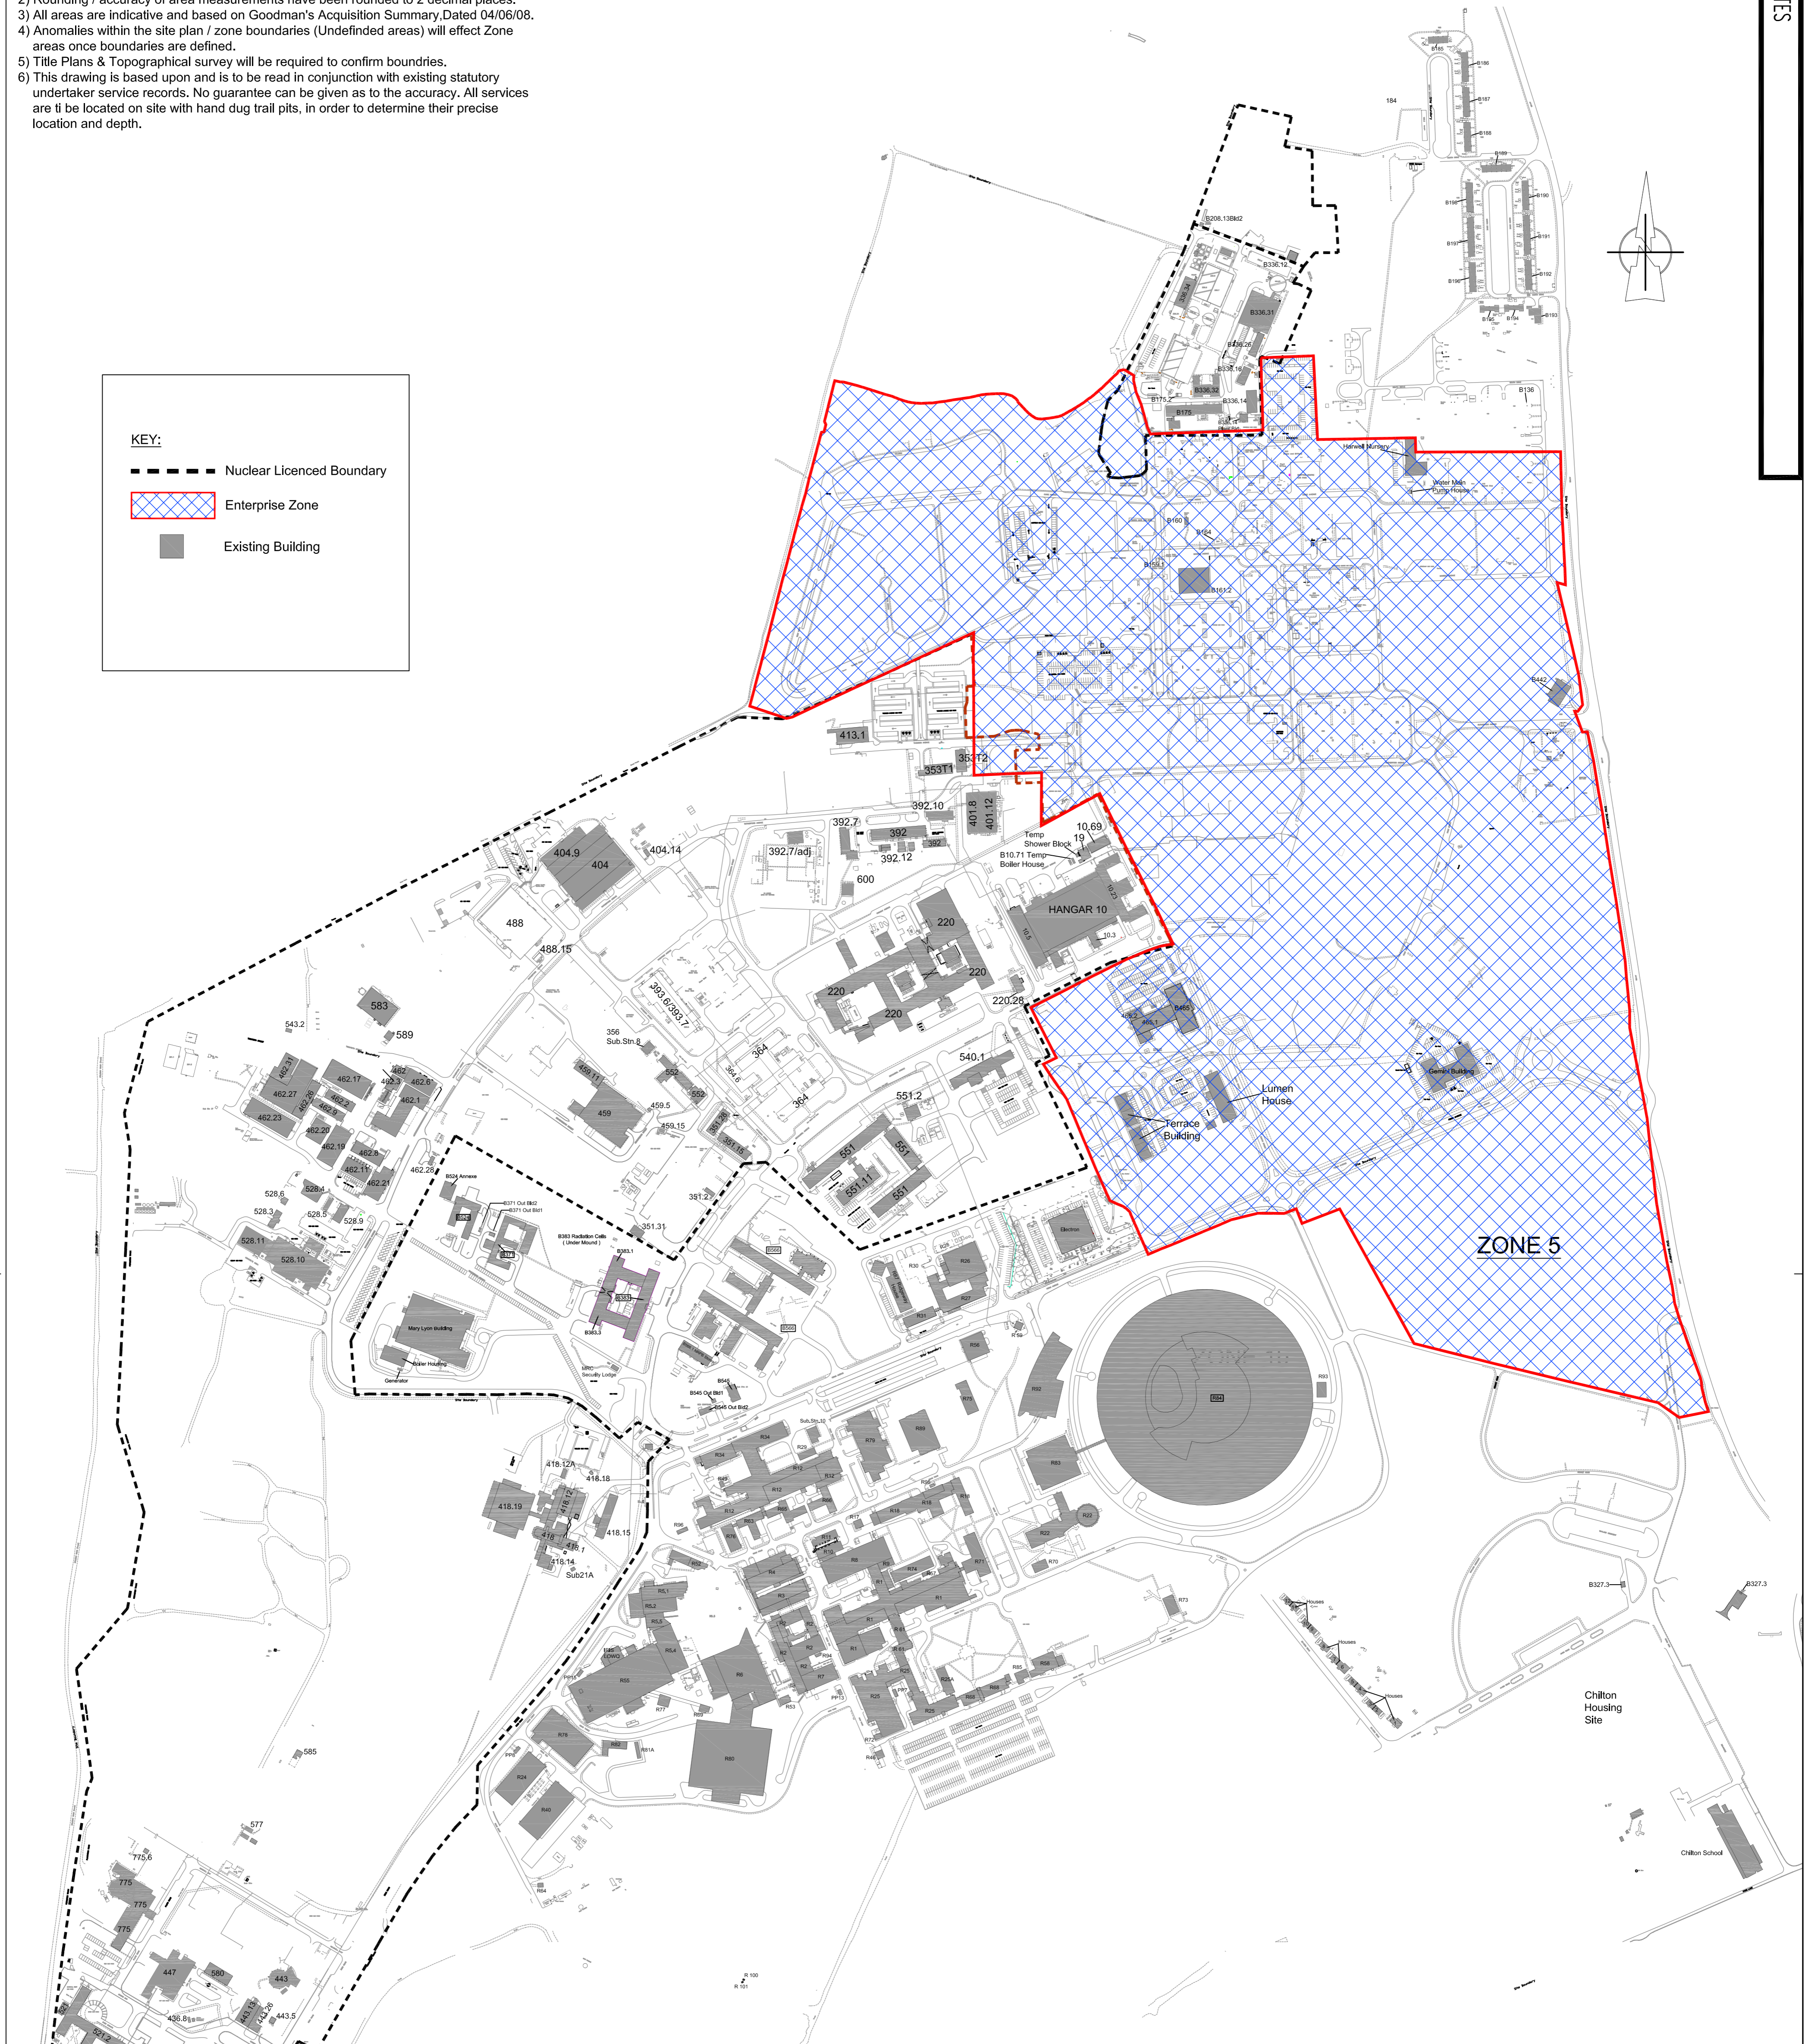

**ZONE 5**

Chilton Housing Site

Chilton School

**FOR INFORMATION**

Rev	Date	Description	By	Checked By

Project	HARWELL SCIENCE & INNOVATION CAMPUS	Dwg Number	8138/SK105
Title	ENTERPRISE ZONE STATUS	Rev.	
Option	Option 2	Date	JUNE 11
Scale	NIS		
Drawn by	GH	Checked by	NSB
		Project Engineer	GC

Baynham Meikle Partnership consulting structural + civil engineers 8 Meadow Road, Edgbaston, Birmingham B17 8BU Telephone: 0121 434 4100 Fax: 0121 434 4073 Email: admin@bmm-pp.co.uk
--