

Library Property Profile: Adderbury Library

Site Name:

Adderbury Library

Description:

Use of former school as Branch Library - opened 30/09/00

Address:

Adderbury Library,
Church House,
High Street,
Adderbury
OX17 3LS

Site Tenure:

Licensed in by OCC


Floor Area (m²):

113


Site Area (m²):


303

Adderbury
Library

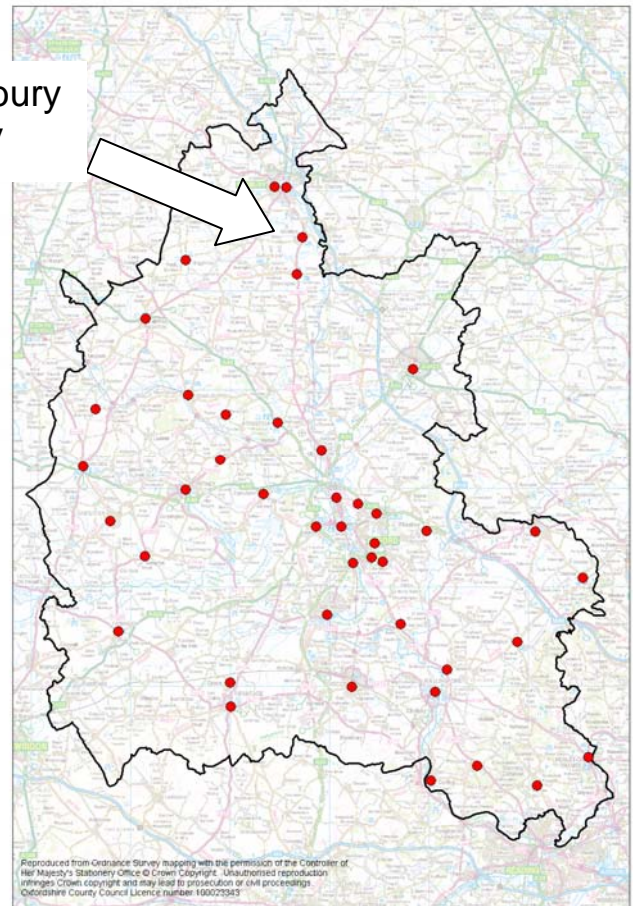

Site Plan:

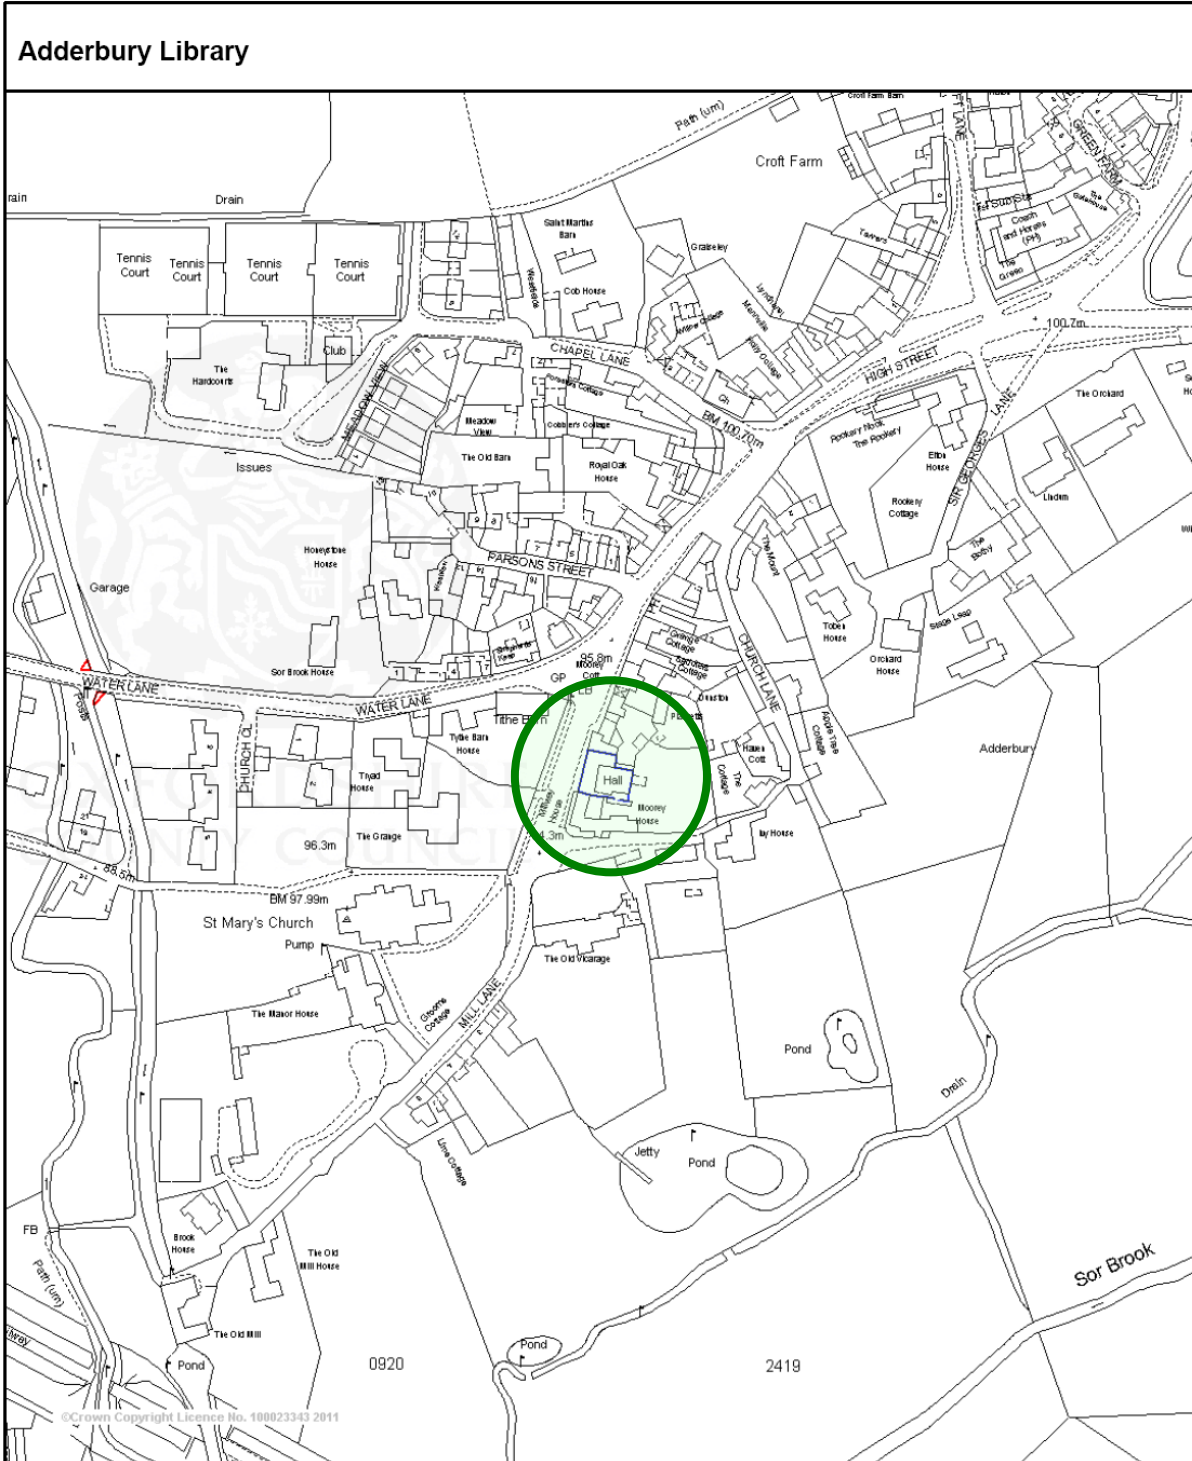

 <p>OXFORDSHIRE COUNTY COUNCIL www.oxfordshire.gov.uk Your council tax working for you</p>	<p>This map is reproduced from Ordnance Survey material with the permission of Ordnance Survey on behalf of the controller of Her Majesty's Stationery Office (c) Crown Copyright. Unauthorised reproduction infringes Crown Copyright and may lead to prosecution or civil proceedings.</p> <p>Oxfordshire County Council Licence No 100023343 2009</p>	<p>Scale 1/2500 Date 20/1/2011</p> <p>Centre = 447171 E 235433 N</p> <p>PAM IAS</p> <p>Warning: To print this map to the scale shown, the paper size should be set to A4 Portrait and Page Scaling in the printer dialogue box should be set to None.</p>
---	--	---



Floor Plan:

