

Library Property Profile: Bampton Library

Site Name:

Bampton Library


Description:

Library premises

Address:

Bampton Library
Old Grammar School
Church View
Bampton
Oxon
OX18 2NE

Bampton
Library

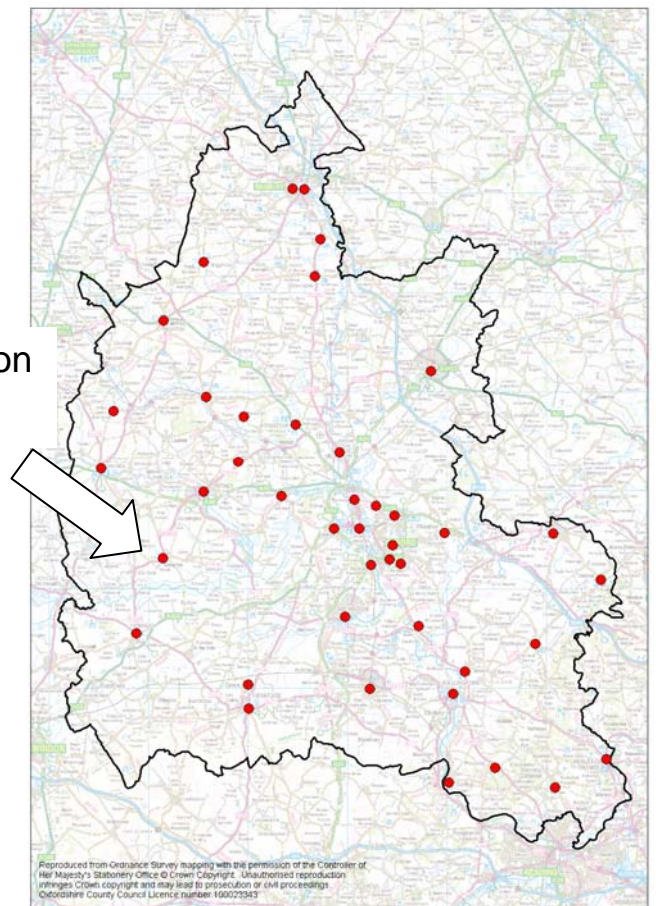

Site Tenure:

Leased in by OCC

Floor Area (m²):


108

Site Area (m²):

0

Site Plan:

Bampton Library

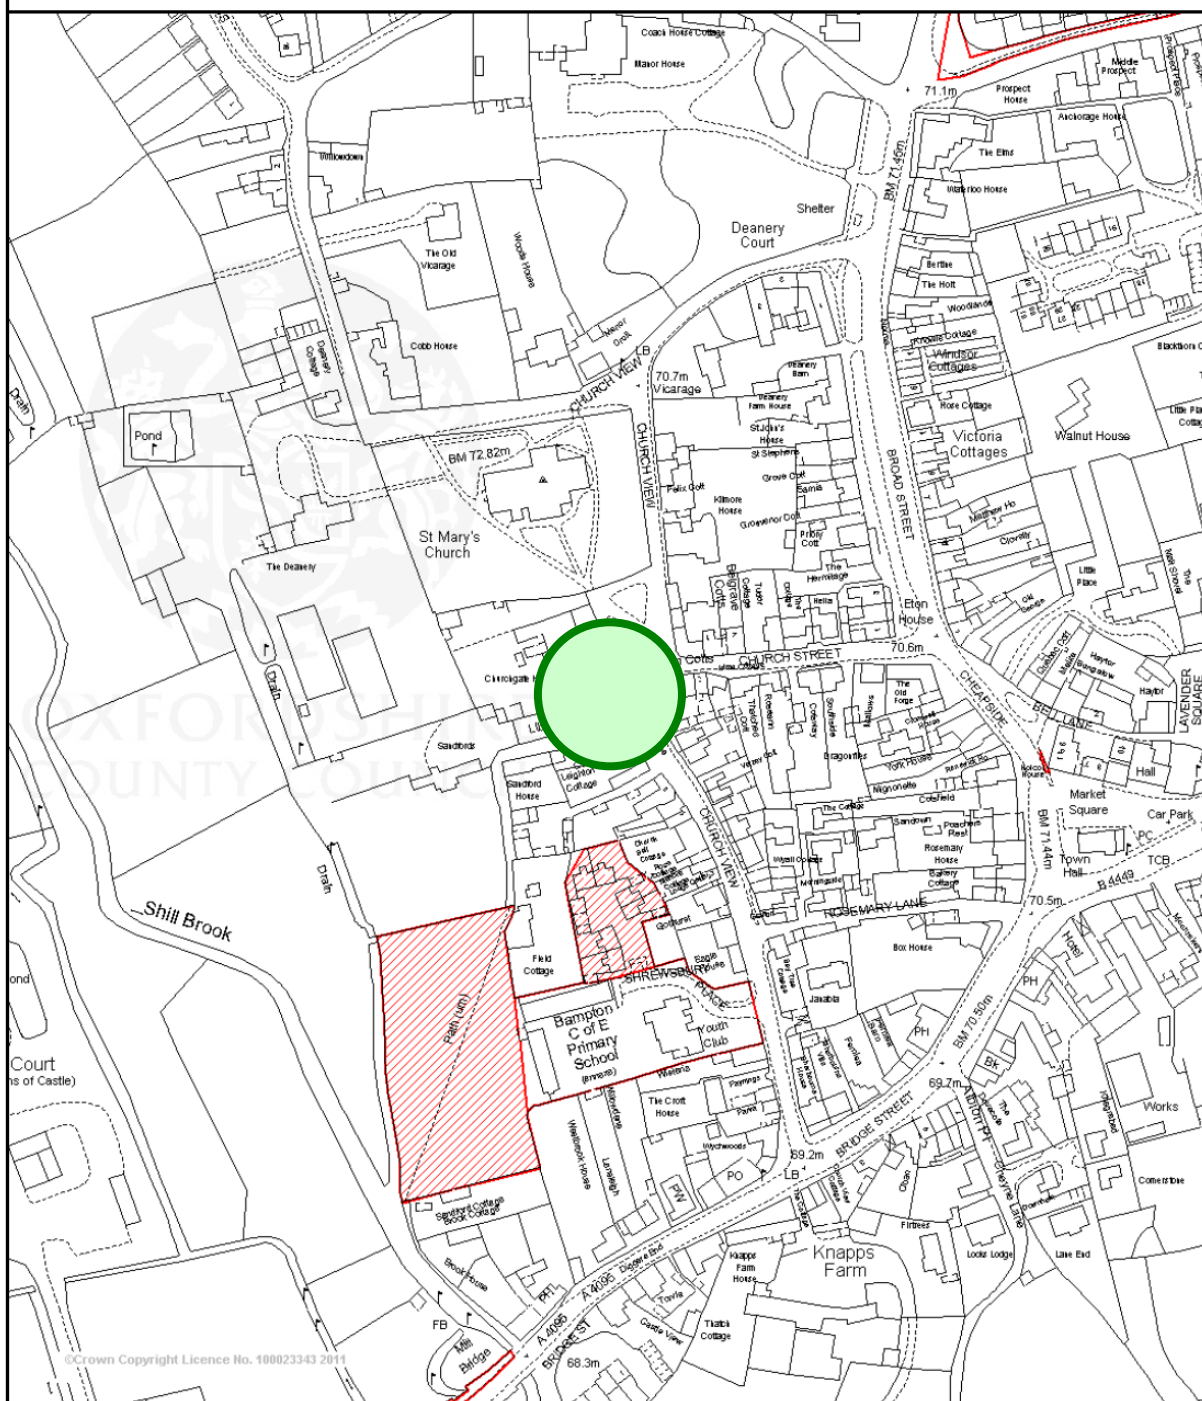

This map is reproduced from Ordnance Survey material with the permission of Ordnance Survey on behalf of the controller of Her Majesty's Stationery Office (c) Crown Copyright. Unauthorised reproduction infringes Crown Copyright and may lead to prosecution or civil proceedings.

Oxfordshire County Council Licence No 100023343 2009



Scale 1/2500 Date 20/1/2011

Centre = 431292 E 203237 N

PAM IAS

Warning: To print this map to the scale shown, the paper size should be set to A4 Portrait and Page Scaling in the printer dialogue box should be set to None.

Floor Plan:

