

Library Property Profile: Banbury Library

Site Name:

Banbury Library

Description:

Library premises

Address:

Banbury Library
Marlborough Road
Banbury
Oxon
OX16 5DB

Site Tenure:


Leased in by OCC

Floor Area (m²):


786

Site Area (m²):

633

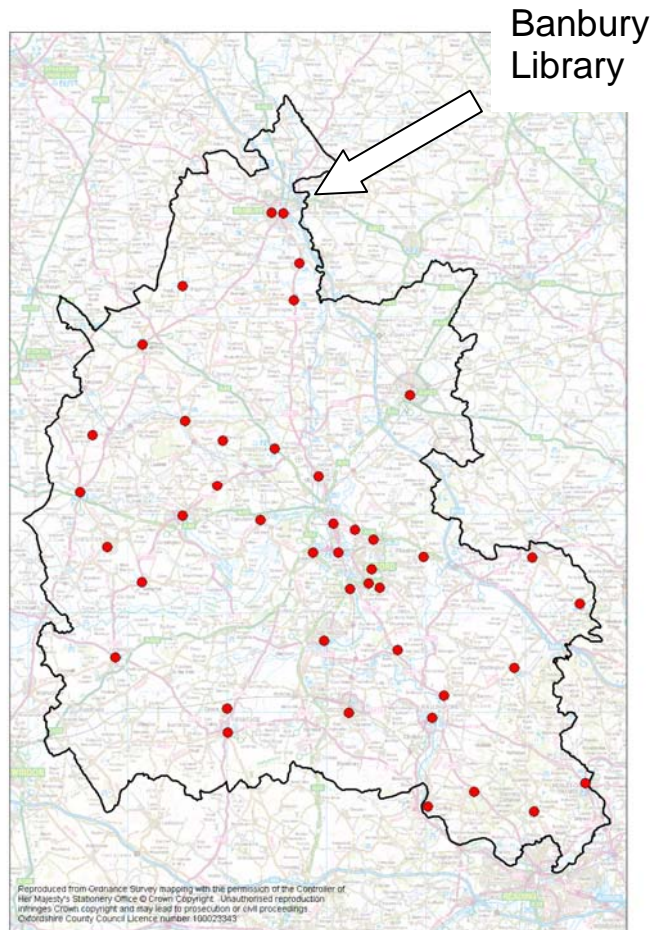

Site Plan:

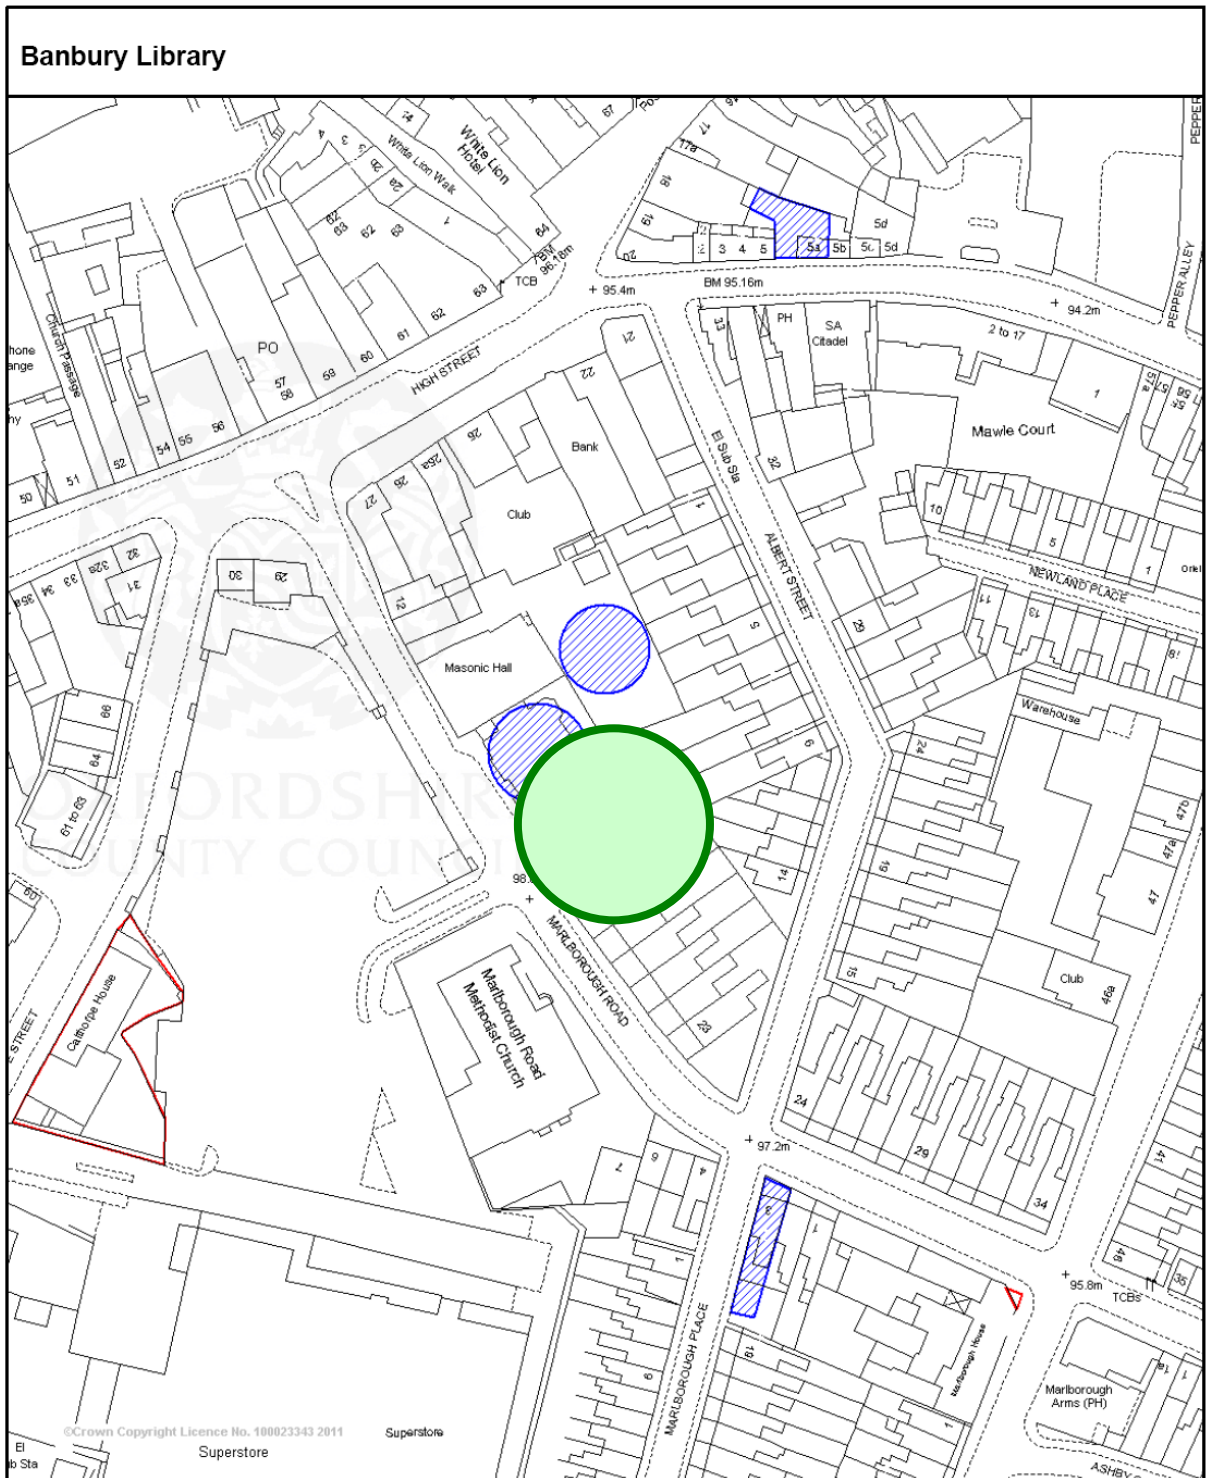

This map is reproduced from Ordnance Survey material with the permission of Ordnance Survey on behalf of the controller of Her Majesty's Stationery Office (c) Crown Copyright. Unauthorised reproduction infringes Crown Copyright and may lead to prosecution or civil proceedings.

Oxfordshire County Council Licence No 100023343 2009



Scale 1/1250 Date 23/2/2011

Centre = 445549 E 240392 N

PAM IAS

Warning: To print this map to the scale shown, the paper size should be set to A4 Portrait and Page Scaling in the printer dialogue box should be set to None.

Floor Plan:

