

Library Property Profile: Benson Library

Site Name:

Benson Library

Description:

Library premises

Address:

Benson Library
Castle Square
Benson
Wallingford
Oxon
OX10 6SD

Site Tenure:


Owned by OCC

Floor Area (m²):

110


Site Area (m²):

982

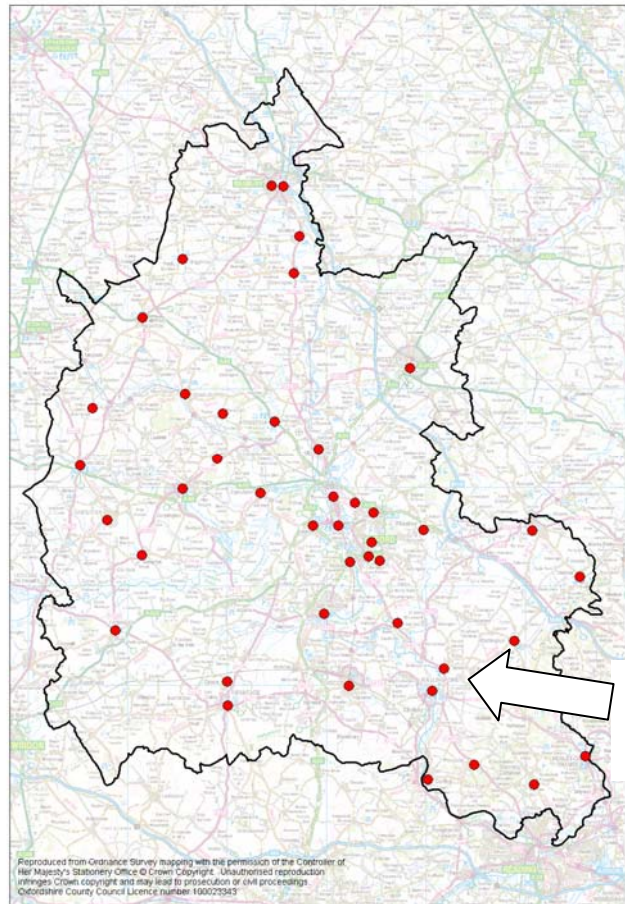

Benson
Library

Site Plan:

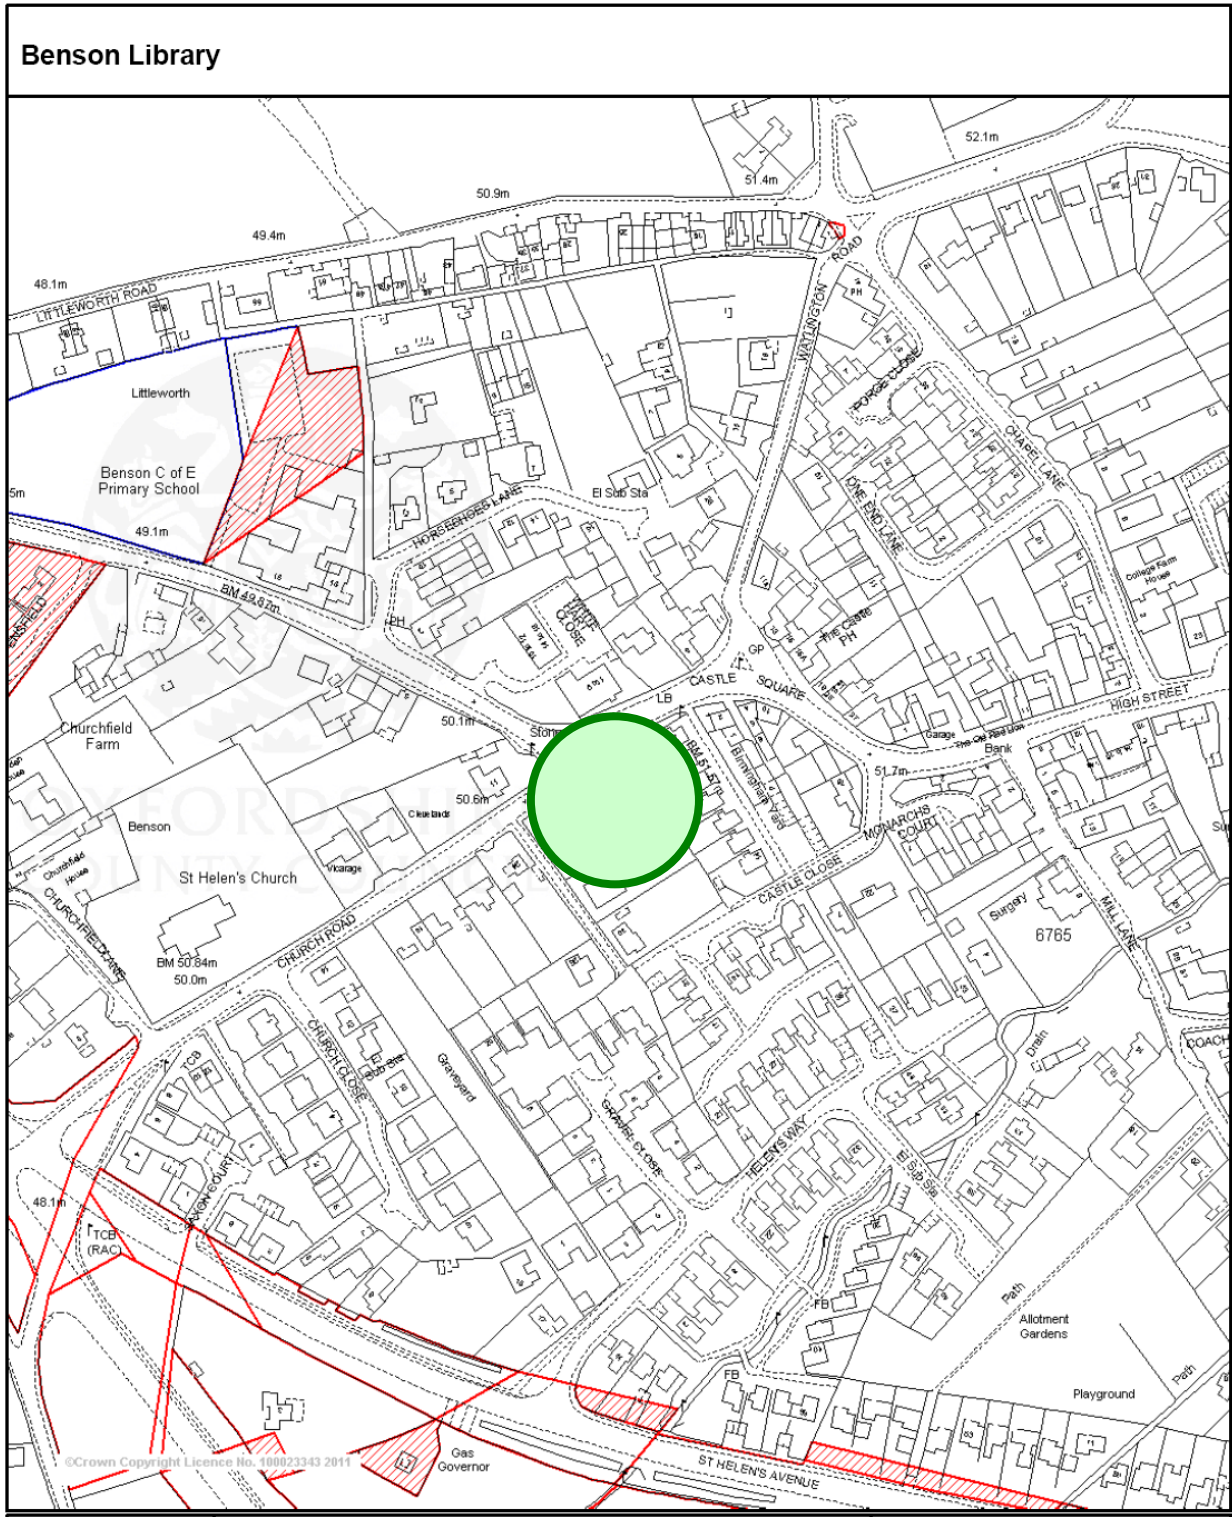

This map is reproduced from Ordnance Survey material with the permission of Ordnance Survey on behalf of the controller of Her Majesty's Stationery Office (c) Crown Copyright. Unauthorised reproduction infringes Crown Copyright and may lead to prosecution or civil proceedings.

Oxfordshire County Council Licence No 100023343 2009

Scale 1/2500 Date 20/1/2011

Centre = 461671 E 191684 N

PAM IAS

Warning: To print this map to the scale shown, the paper size should be set to A4 Portrait and Page Scaling in the printer dialogue box should be set to None.



Floor Plan:

