

Library Property Profile: Berinsfield Library

Site Name:

Berinsfield Library

Description:

Library premises

Address:

Berinsfield Library
Green Furlong
Berinsfield
Oxford
OX10 7NR

Site Tenure:


Owned by OCC

Floor Area (m²):

111


Site Area (m²):

1000

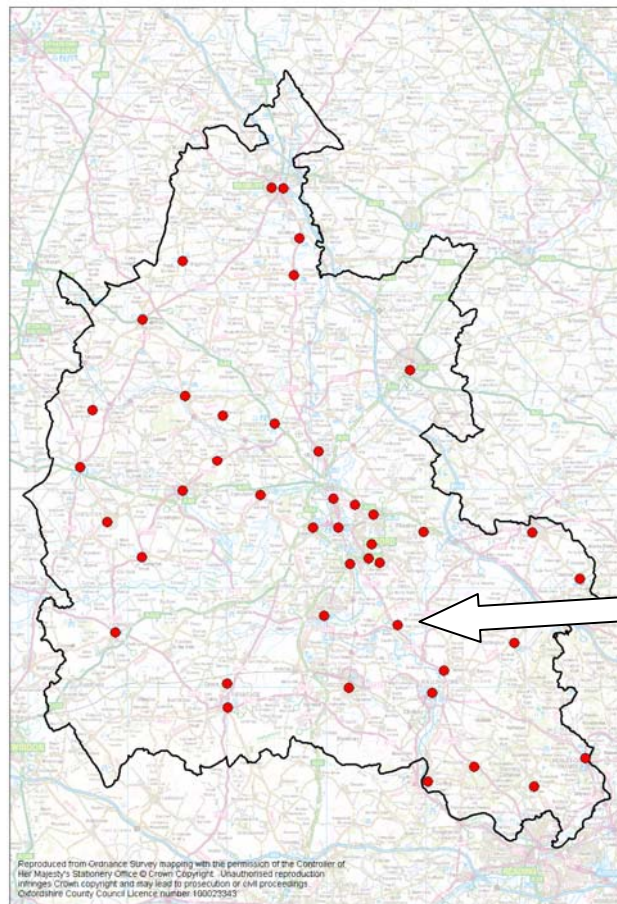

Berinsfield
Library

Site Plan:

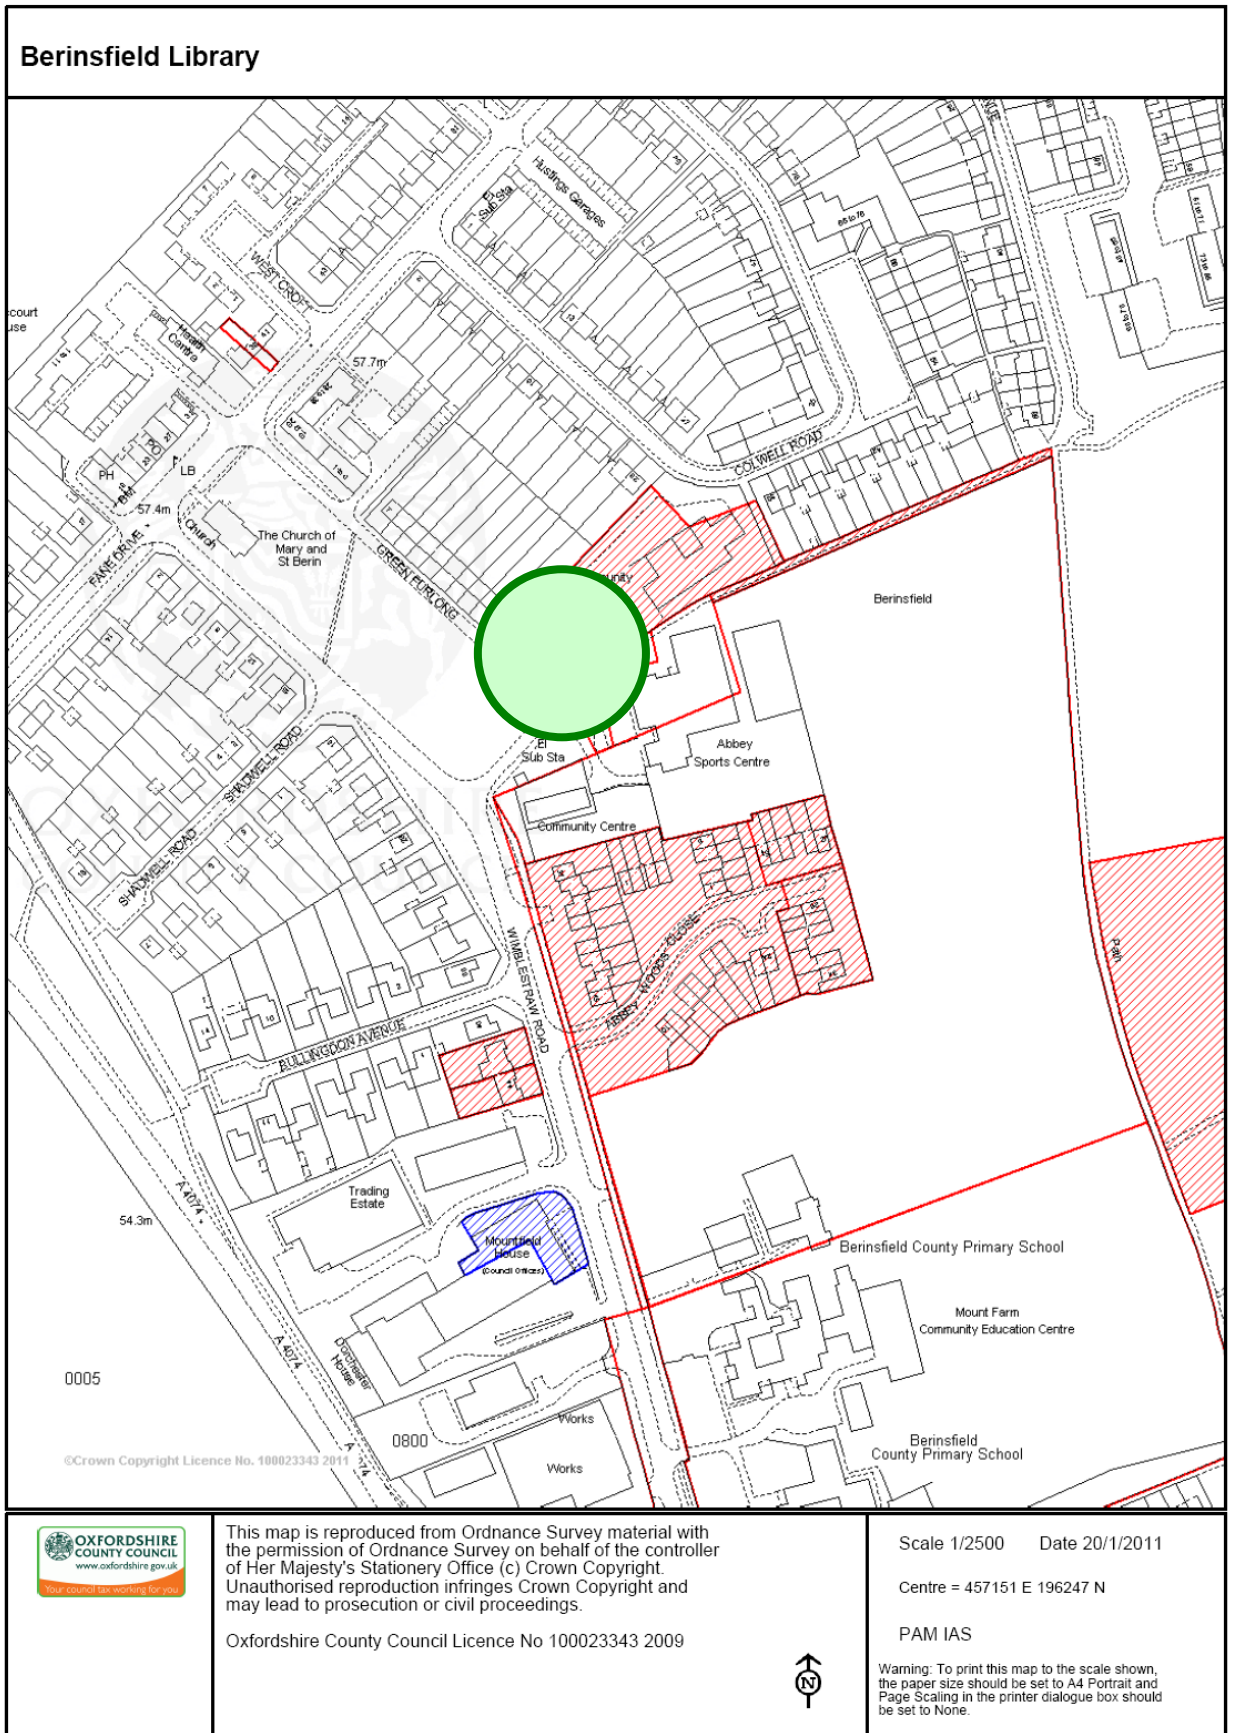

This map is reproduced from Ordnance Survey material with the permission of Ordnance Survey on behalf of the controller of Her Majesty's Stationery Office (c) Crown Copyright. Unauthorised reproduction infringes Crown Copyright and may lead to prosecution or civil proceedings.

Oxfordshire County Council Licence No 100023343 2009



Scale 1/2500 Date 20/1/2011

Centre = 457151 E 196247 N

PAM IAS

Warning: To print this map to the scale shown, the paper size should be set to A4 Portrait and Page Scaling in the printer dialogue box should be set to None.

Floor Plan:

