

Library Property Profile: Bicester Library

Site Name:

Bicester Library

Description:

Library premises and dovecote

Address:

Bicester Library
Old Place Yard
Bicester
Oxon
OX26 6AU

Site Tenure:


Owned by OCC

Floor Area (m²):

342


Site Area (m²):

0

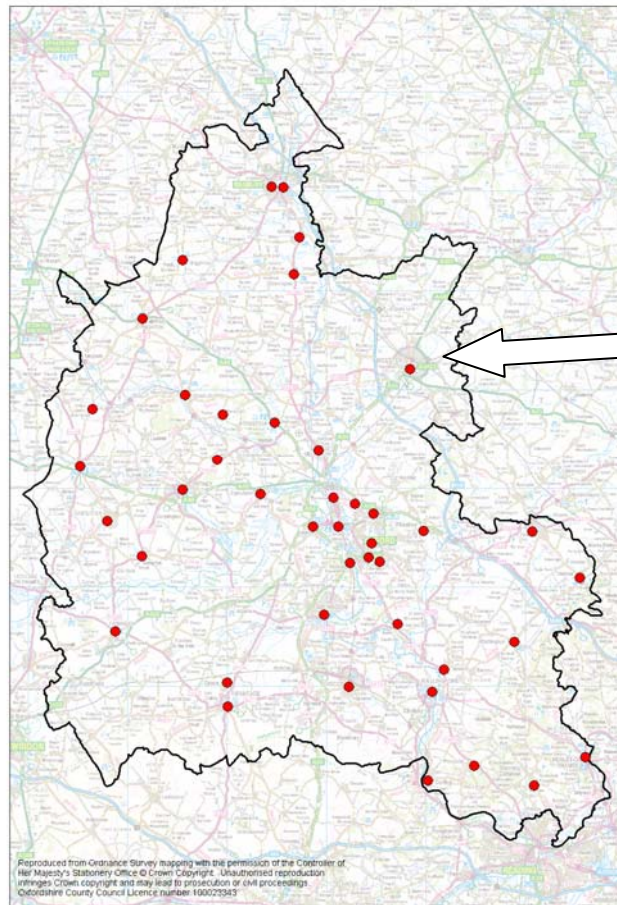

Bicester
Library

Site Plan:

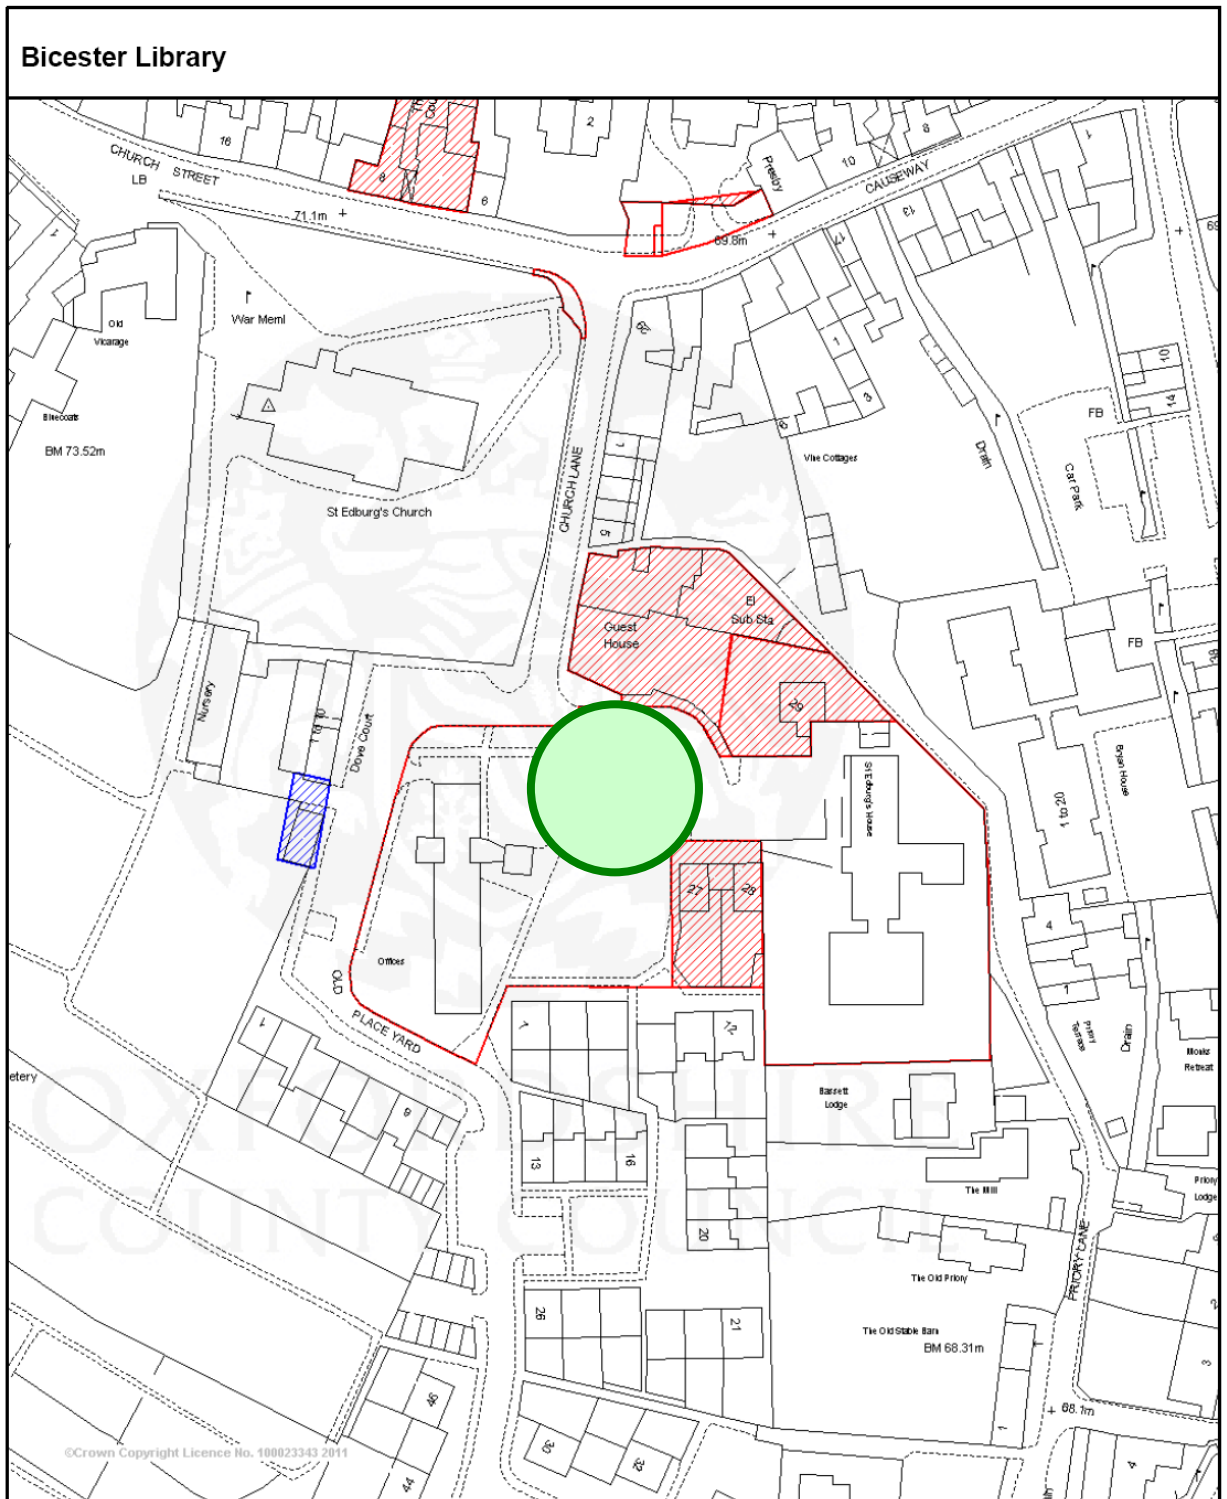

This map is reproduced from Ordnance Survey material with the permission of Ordnance Survey on behalf of the controller of Her Majesty's Stationery Office (c) Crown Copyright. Unauthorised reproduction infringes Crown Copyright and may lead to prosecution or civil proceedings.

Oxfordshire County Council Licence No 100023343 2009

Scale 1/1250 Date 23/2/2011

Centre = 458352 E 222205 N

PAM IAS

Warning: To print this map to the scale shown, the paper size should be set to A4 Portrait and Page Scaling in the printer dialogue box should be set to None.



Floor plan:

