

Library Property Profile: Carterton Library

Site Name:

Carterton Library


Description:

Library premises

Address:

Carterton Library
6 Alvescot Road
Carterton
Oxon
OX18 3JH

Carterton
Library

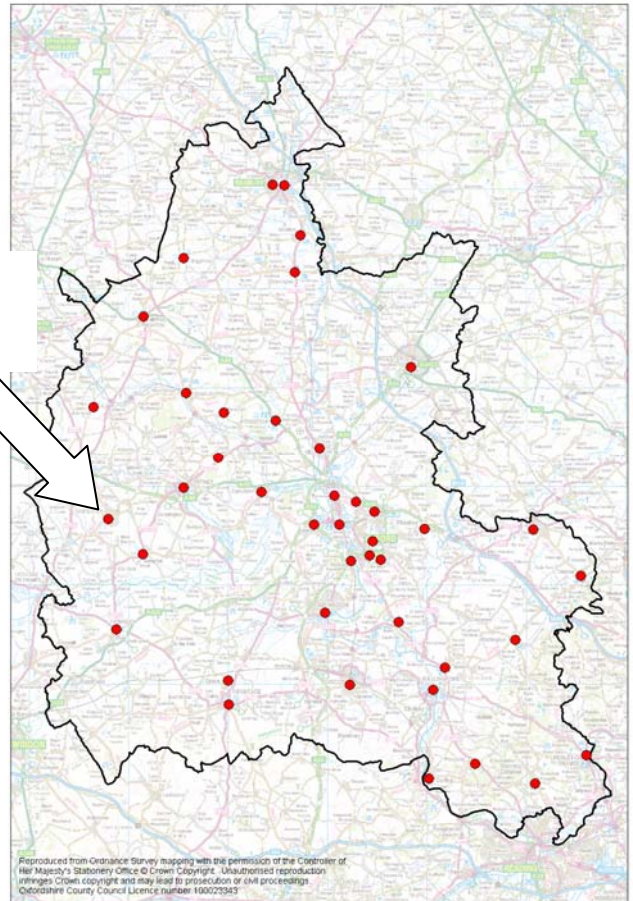

Site Tenure:

Owned by OCC


Floor Area (m²):

270

Site Area (m²):

0

Site Plan:

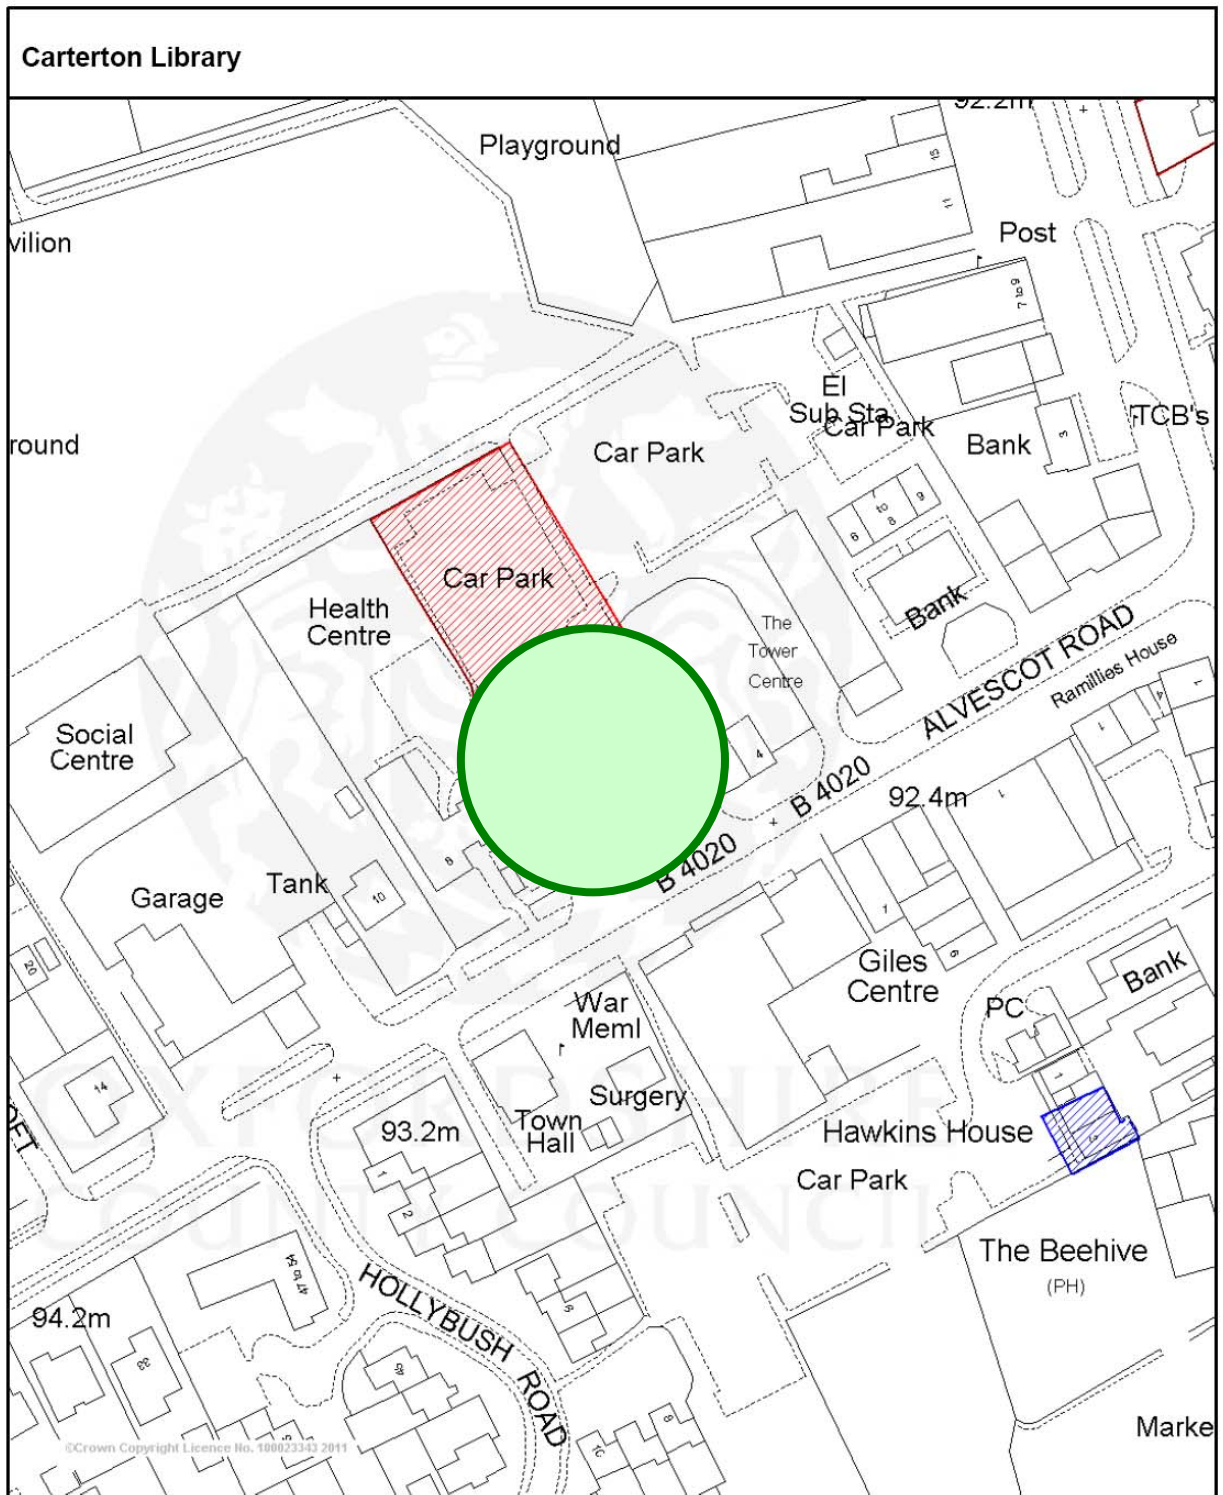

This map is reproduced from Ordnance Survey material with the permission of Ordnance Survey on behalf of the controller of Her Majesty's Stationery Office (c) Crown Copyright. Unauthorised reproduction infringes Crown Copyright and may lead to prosecution or civil proceedings.

Oxfordshire County Council Licence No 100023343 2009



Scale 1/1250 Date 23/2/2011

Centre = 427975 E 206754 N

PAM IAS

Warning: To print this map to the scale shown, the paper size should be set to A4 Portrait and Page Scaling in the printer dialogue box should be set to None.

Floor Plan:

