

Library Property Profile: Central Library

Site Name:

Central Library, Westgate


Description:

Oxford Central Library

Address:

Oxford Central Library
Westgate
Oxford
OX1 1DJ

Oxford
Central
Library

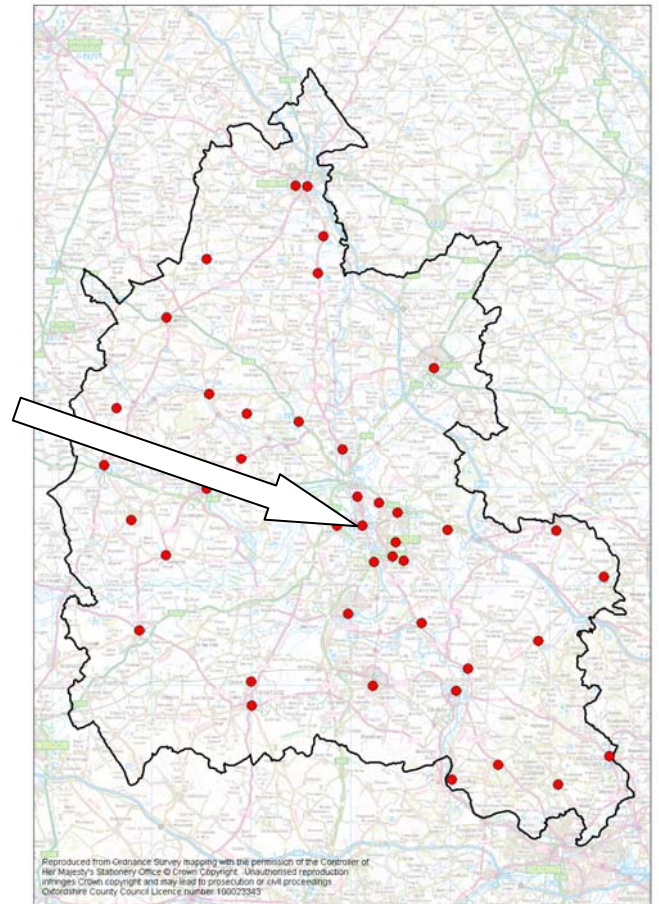

Site Tenure:

Owned by OCC

Floor Area (m²):


6033

Site Area (m²):

0

Site Plan:

Central Library, Oxford

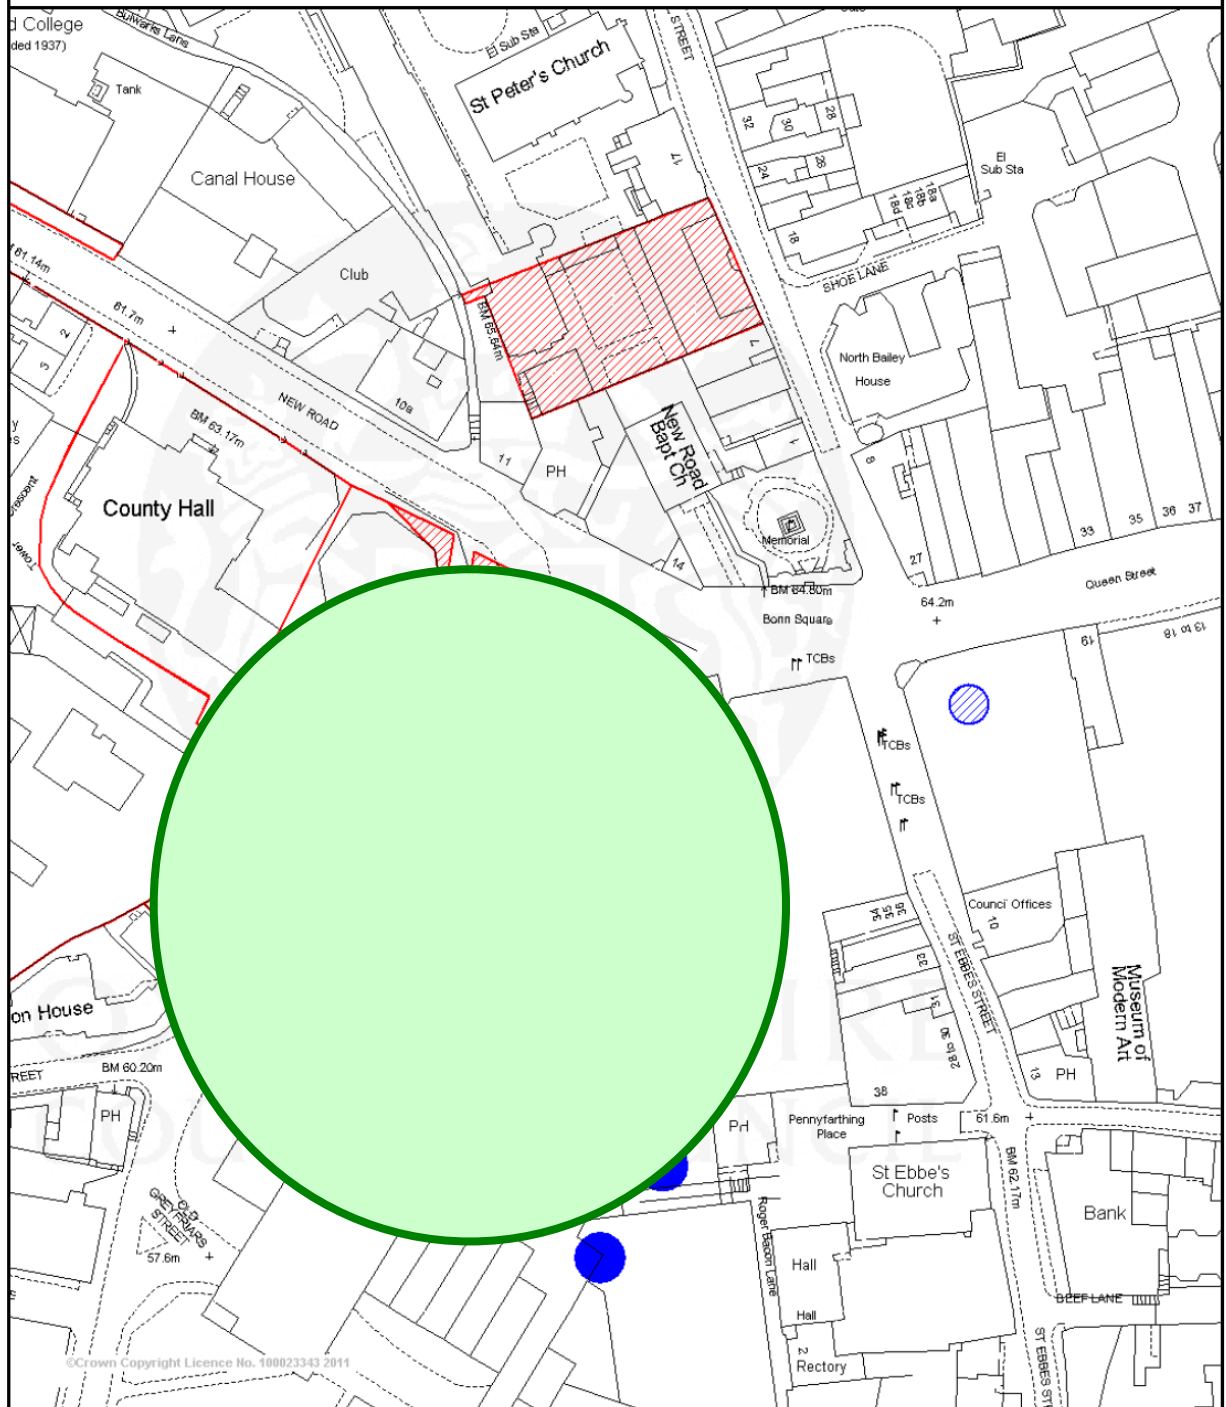

This map is reproduced from Ordnance Survey material with the permission of Ordnance Survey on behalf of the controller of Her Majesty's Stationery Office (c) Crown Copyright. Unauthorised reproduction infringes Crown Copyright and may lead to prosecution or civil proceedings.

Oxfordshire County Council Licence No 100023343 2009



Scale 1/1250 Date 23/2/2011

Centre = 451143 E 206118 N

PAM IAS

Warning: To print this map to the scale shown, the paper size should be set to A4 Portrait and Page Scaling in the printer dialogue box should be set to None.

Floor Plan:

