

Library Property Profile: Chipping Norton Library

Site Name:

Chipping Norton Library

Description:

Library premises

Address:

Chipping Norton Library
Goddards Lane,
Chipping Norton
Oxon
OX7 5NP

Site Tenure:

Owned by OCC


Floor Area (m²):

93


Site Area (m²):

0

Chipping Norton
Library

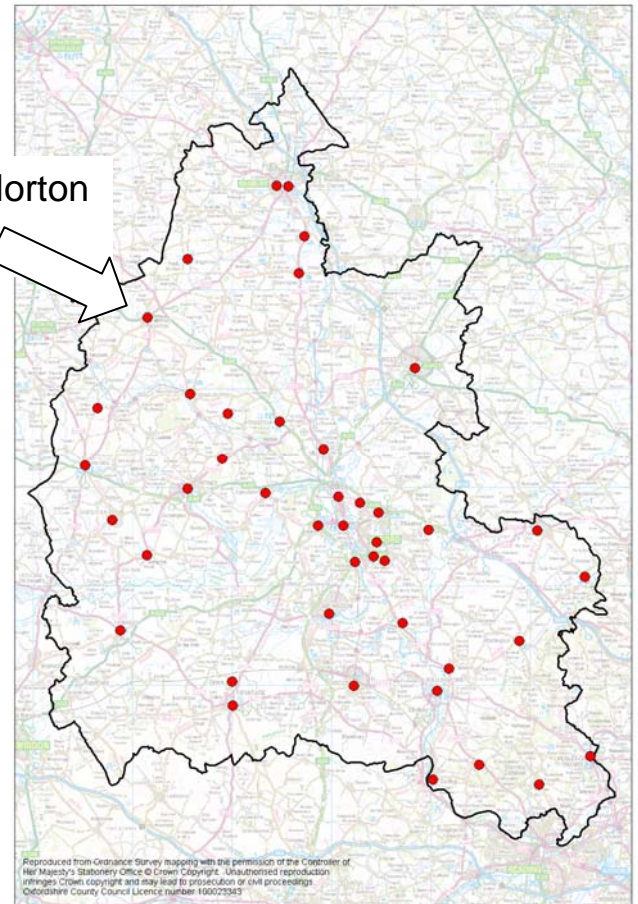

Site Plan:

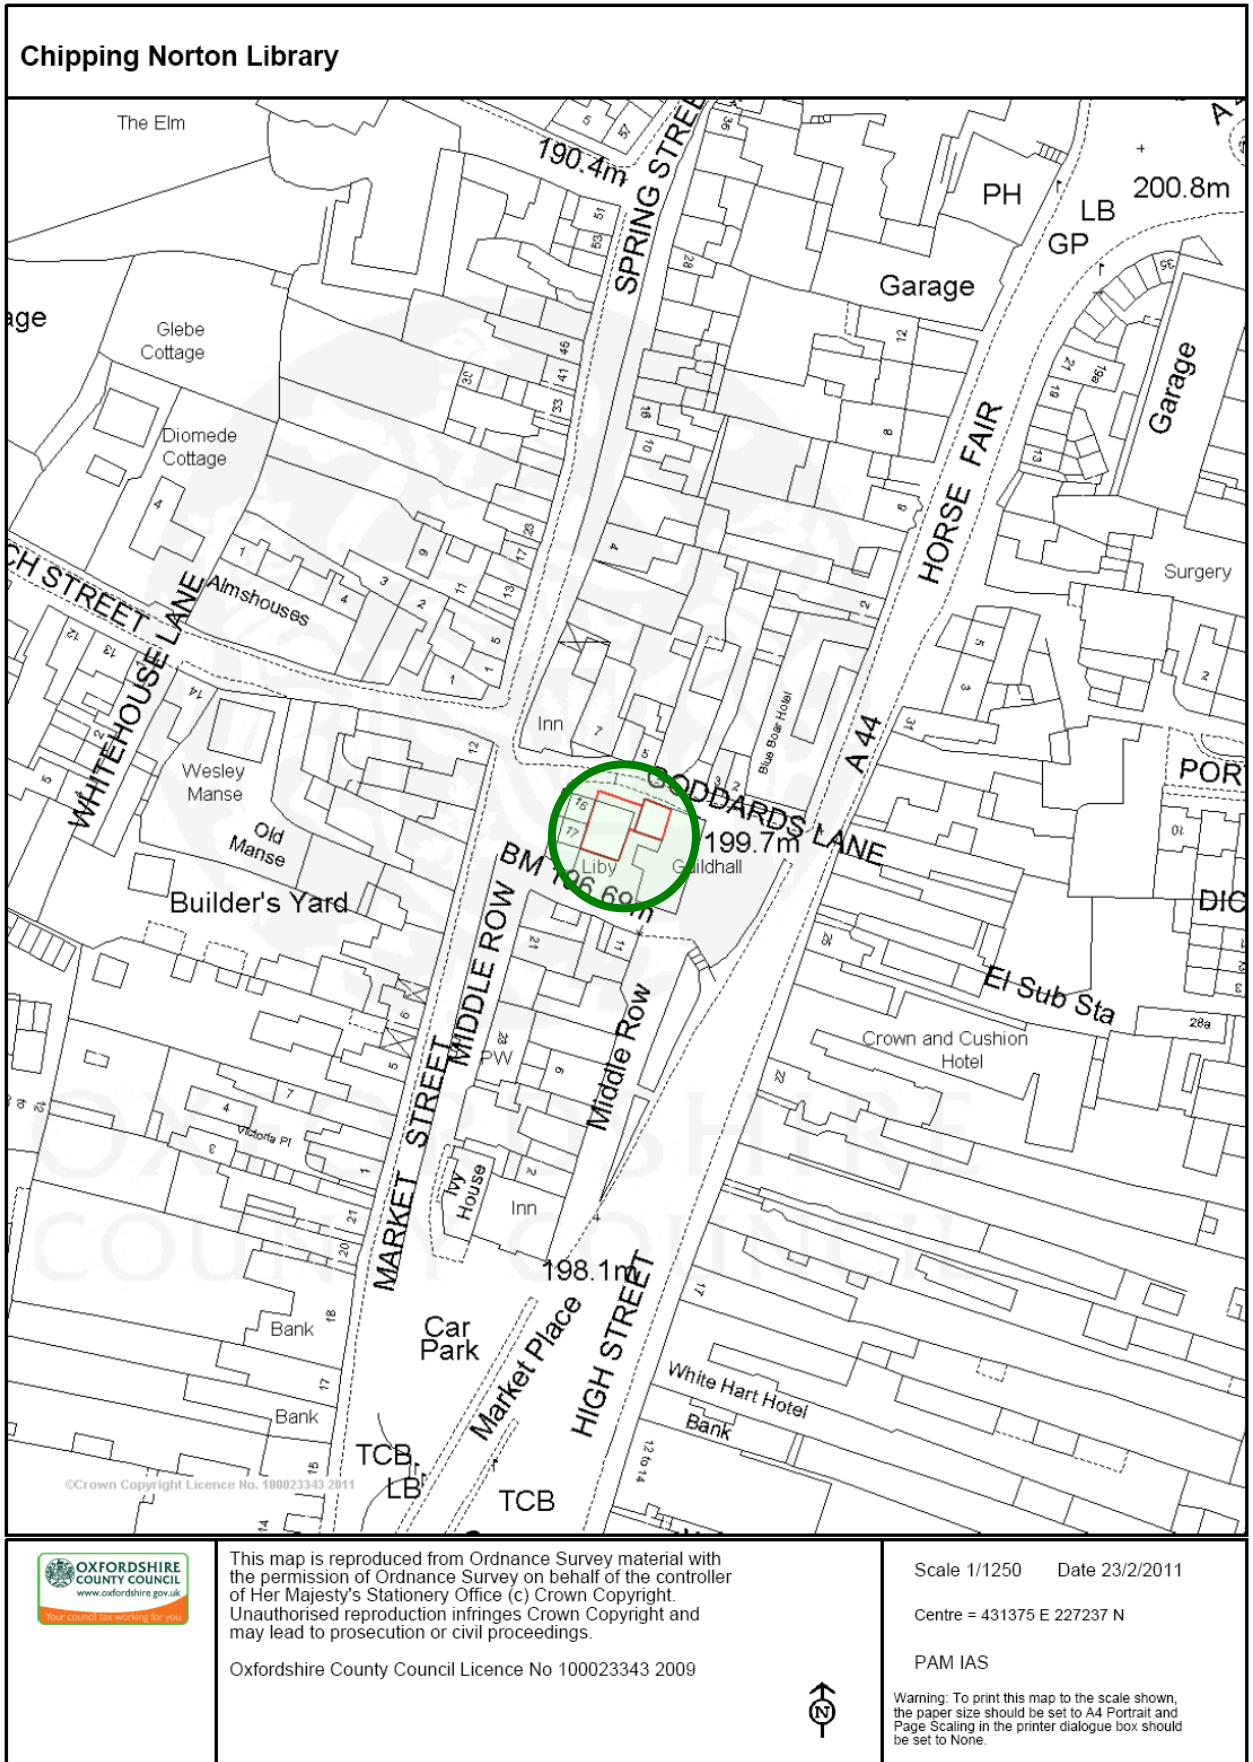

This map is reproduced from Ordnance Survey material with the permission of Ordnance Survey on behalf of the controller of Her Majesty's Stationery Office (c) Crown Copyright. Unauthorised reproduction infringes Crown Copyright and may lead to prosecution or civil proceedings.

Oxfordshire County Council Licence No 100023343 2009

Scale 1/1250 Date 23/2/2011

Centre = 431375 E 227237 N

PAM IAS

Warning: To print this map to the scale shown, the paper size should be set to A4 Portrait and Page Scaling in the printer dialogue box should be set to None.



Floor Plan:

