

# Library Property Profile: Didcot Library

**Site Name:**

Didcot Library

**Description:**

New branch library in shared block

**Address:**

Didcot Library  
197 Broadway  
Didcot  
Oxfordshire  
OX11 8RU

**Site Tenure:**


Owned by OCC

**Floor Area (m<sup>2</sup>):**

775


**Site Area (m<sup>2</sup>):**

0

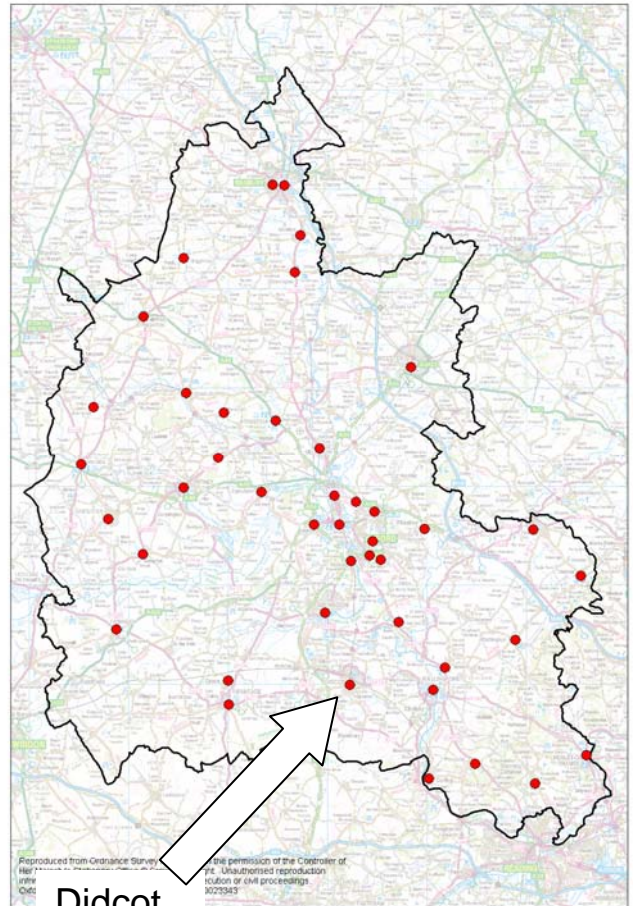

Didcot Library

# Site Plan:

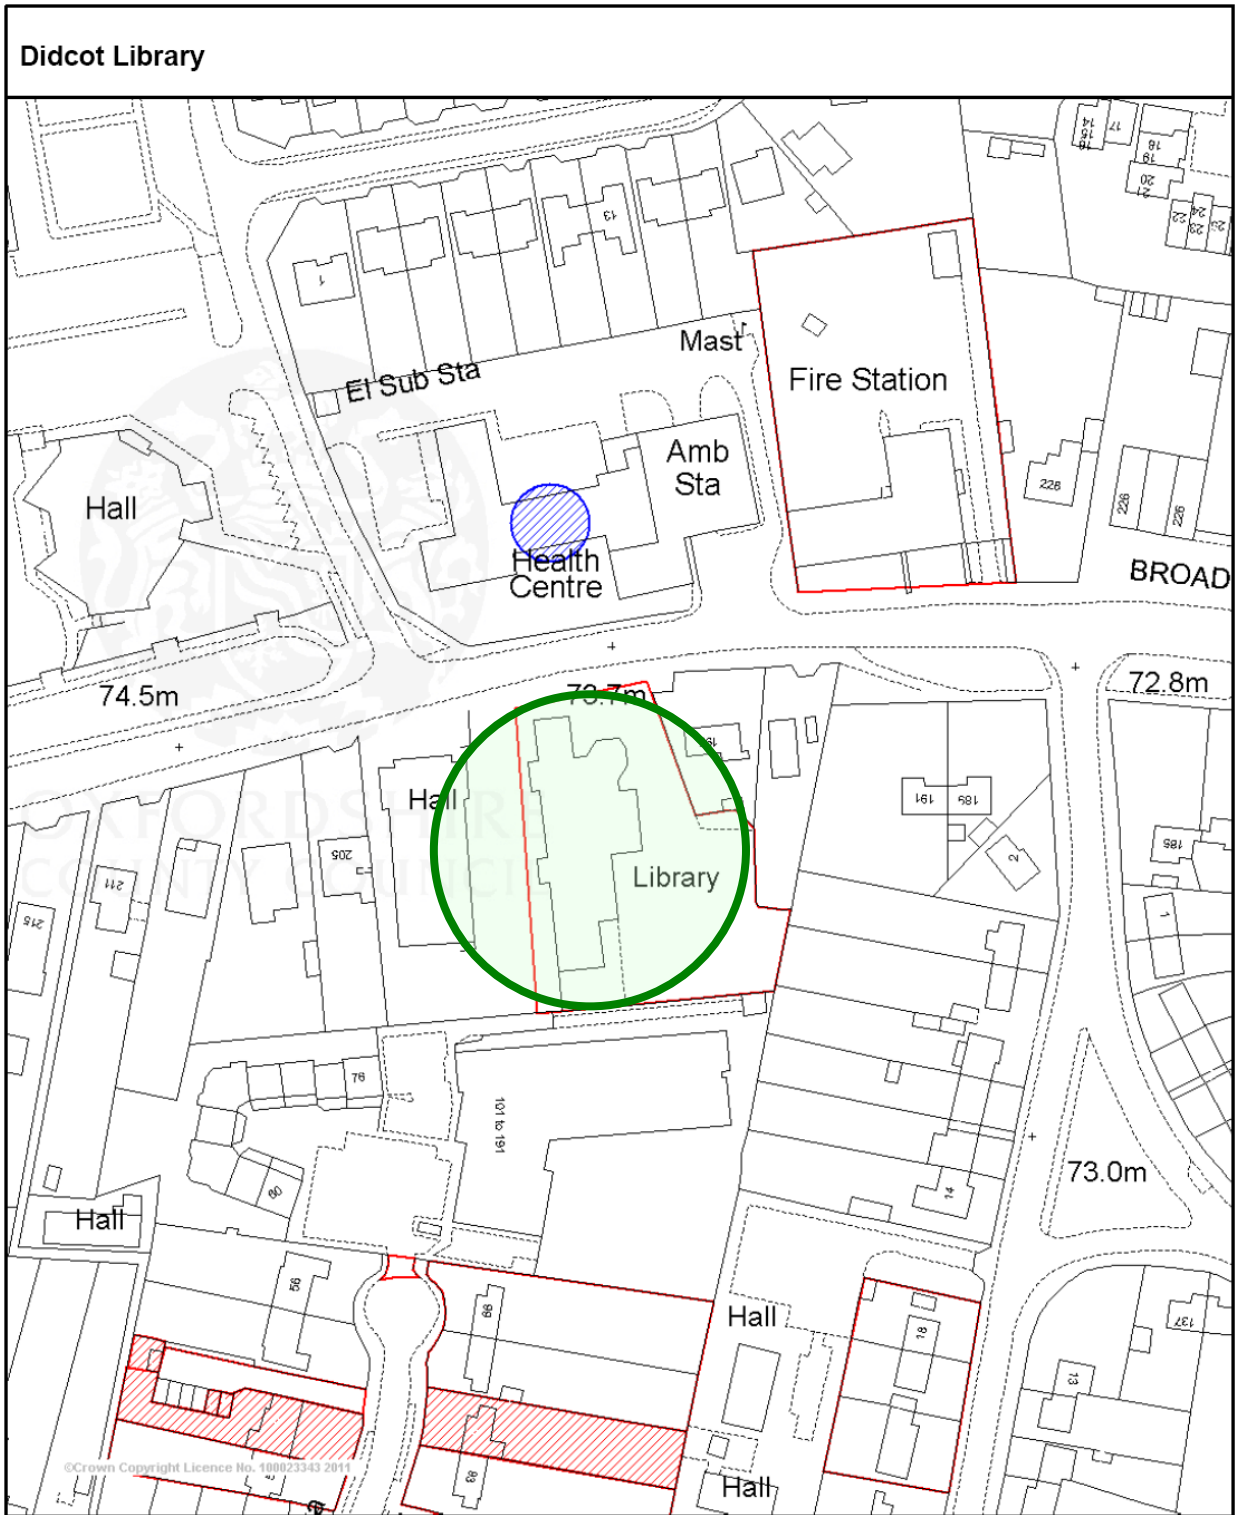

This map is reproduced from Ordnance Survey material with the permission of Ordnance Survey on behalf of the controller of Her Majesty's Stationery Office (c) Crown Copyright. Unauthorised reproduction infringes Crown Copyright and may lead to prosecution or civil proceedings.

Oxfordshire County Council Licence No 100023343 2009



Scale 1/1250 Date 23/2/2011

Centre = 452231 E 189963 N

PAM IAS

Warning: To print this map to the scale shown, the paper size should be set to A4 Portrait and Page Scaling in the printer dialogue box should be set to None.

# Floor Plan:

