

Library Property Profile: Goring Library

Site Name:

Goring Library

Description:

Library premises

Address:

Goring Library
Station Road
Goring-On-Thames
Reading
RG8 9ES

Site Tenure:


Owned by OCC

Floor Area (m²):


84


Site Area (m²):

208

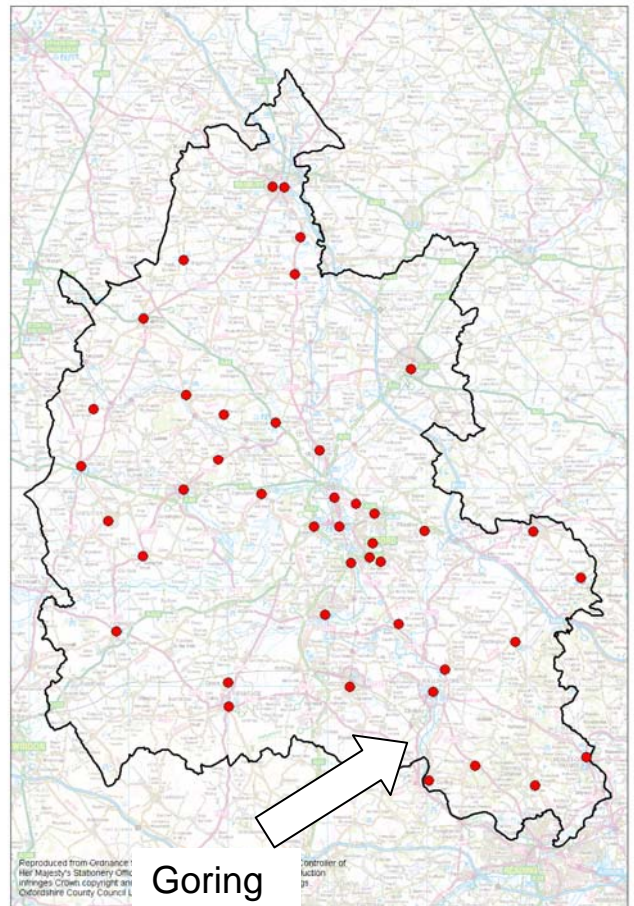

Site Plan:

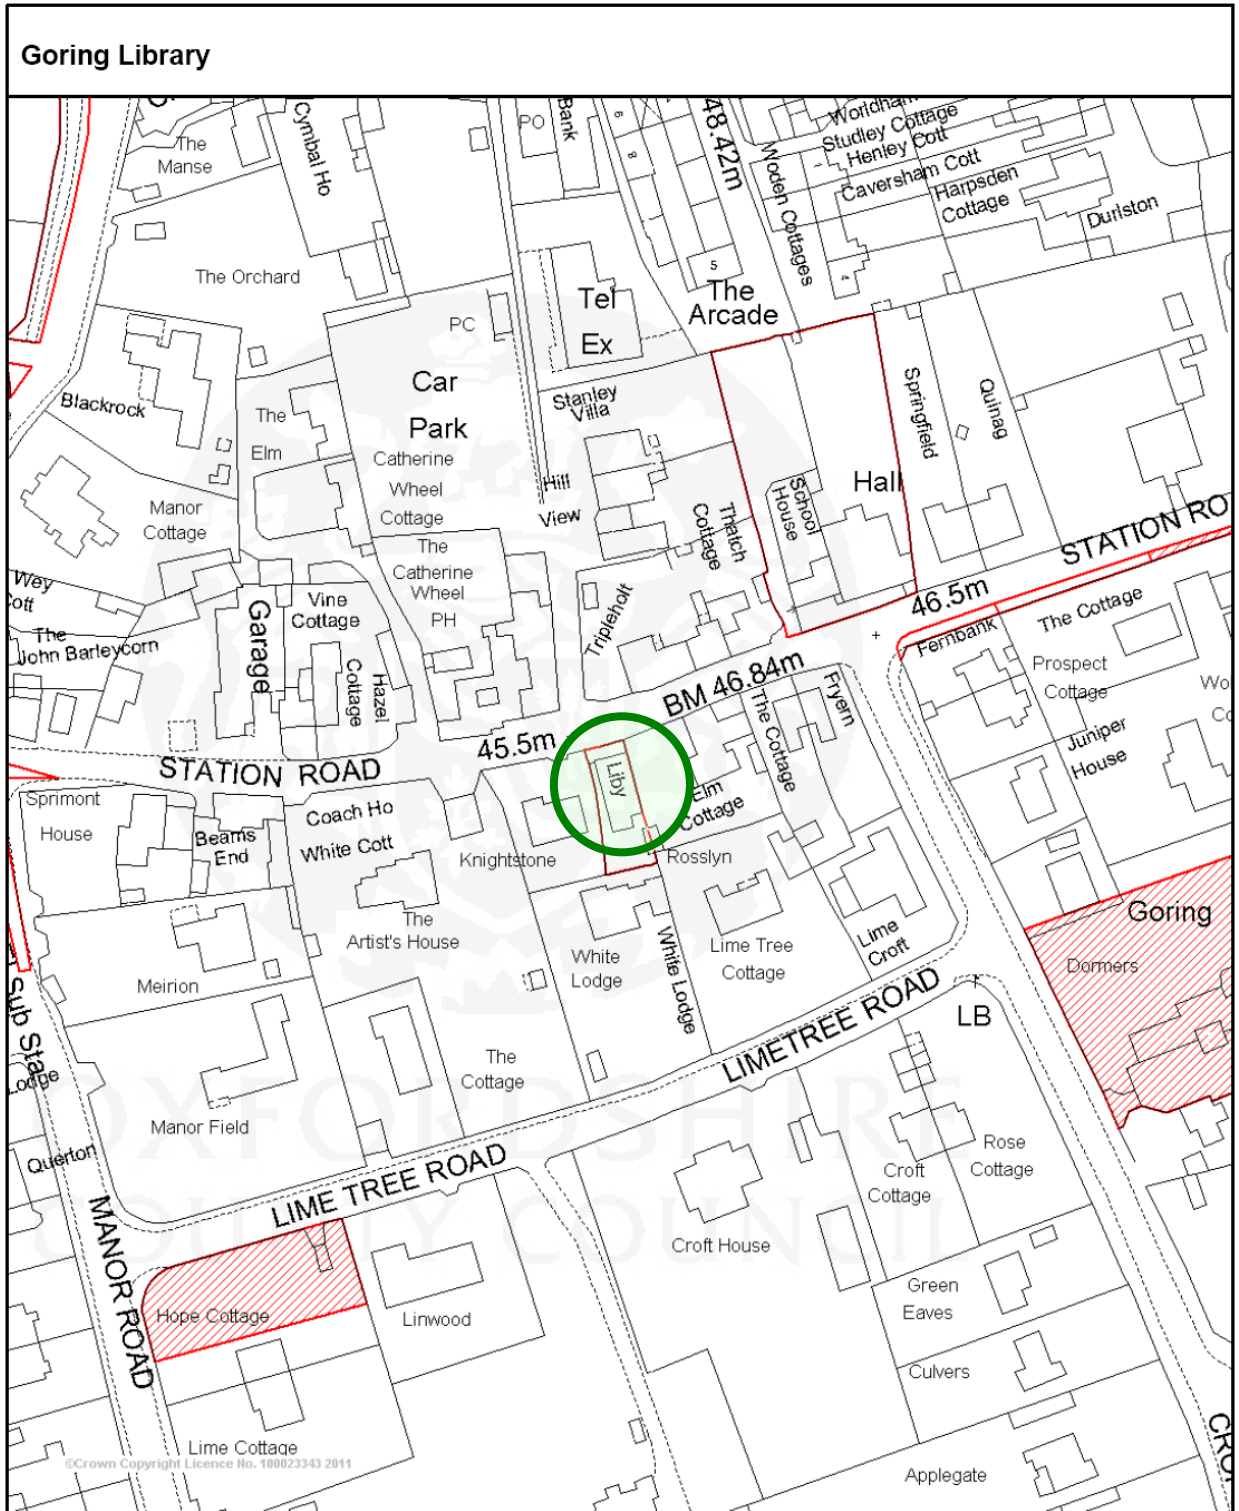

 <p>OXFORDSHIRE COUNTY COUNCIL www.oxfordshire.gov.uk Your council tax working for you</p>	<p>This map is reproduced from Ordnance Survey material with the permission of Ordnance Survey on behalf of the controller of Her Majesty's Stationery Office (c) Crown Copyright. Unauthorised reproduction infringes Crown Copyright and may lead to prosecution or civil proceedings.</p> <p>Oxfordshire County Council Licence No 100023343 2009</p>	<p>Scale 1/1250 Date 23/2/2011</p> <p>Centre = 459994 E 180615 N</p> <p>PAM IAS</p> <p>Warning: To print this map to the scale shown, the paper size should be set to A4 Portrait and Page Scaling in the printer dialogue box should be set to None.</p>
---	--	---

Floor Plan:

