

# Library Property Profile: Grove Library

**Site Name:**

Grove Library


**Description:**

Library premises

**Address:**

Grove Library  
Millbrook  
Grove  
Wantage  
Oxon  
OX12 7LB

Grove  
Library

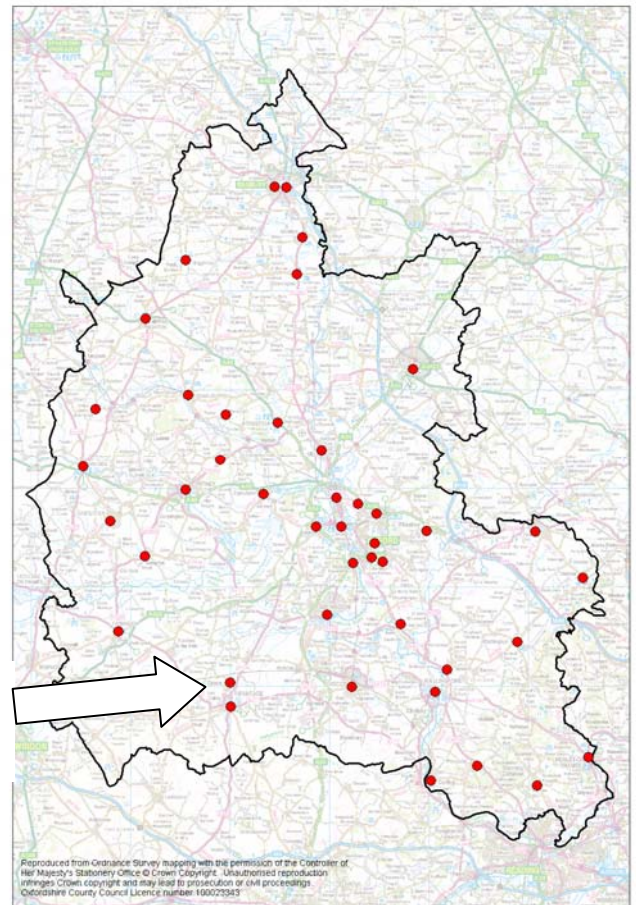**Site Tenure:**

Owned by OCC

**Floor Area (m<sup>2</sup>):**


73

**Site Area (m<sup>2</sup>):**

90

# Site Plan:

## Grove Library

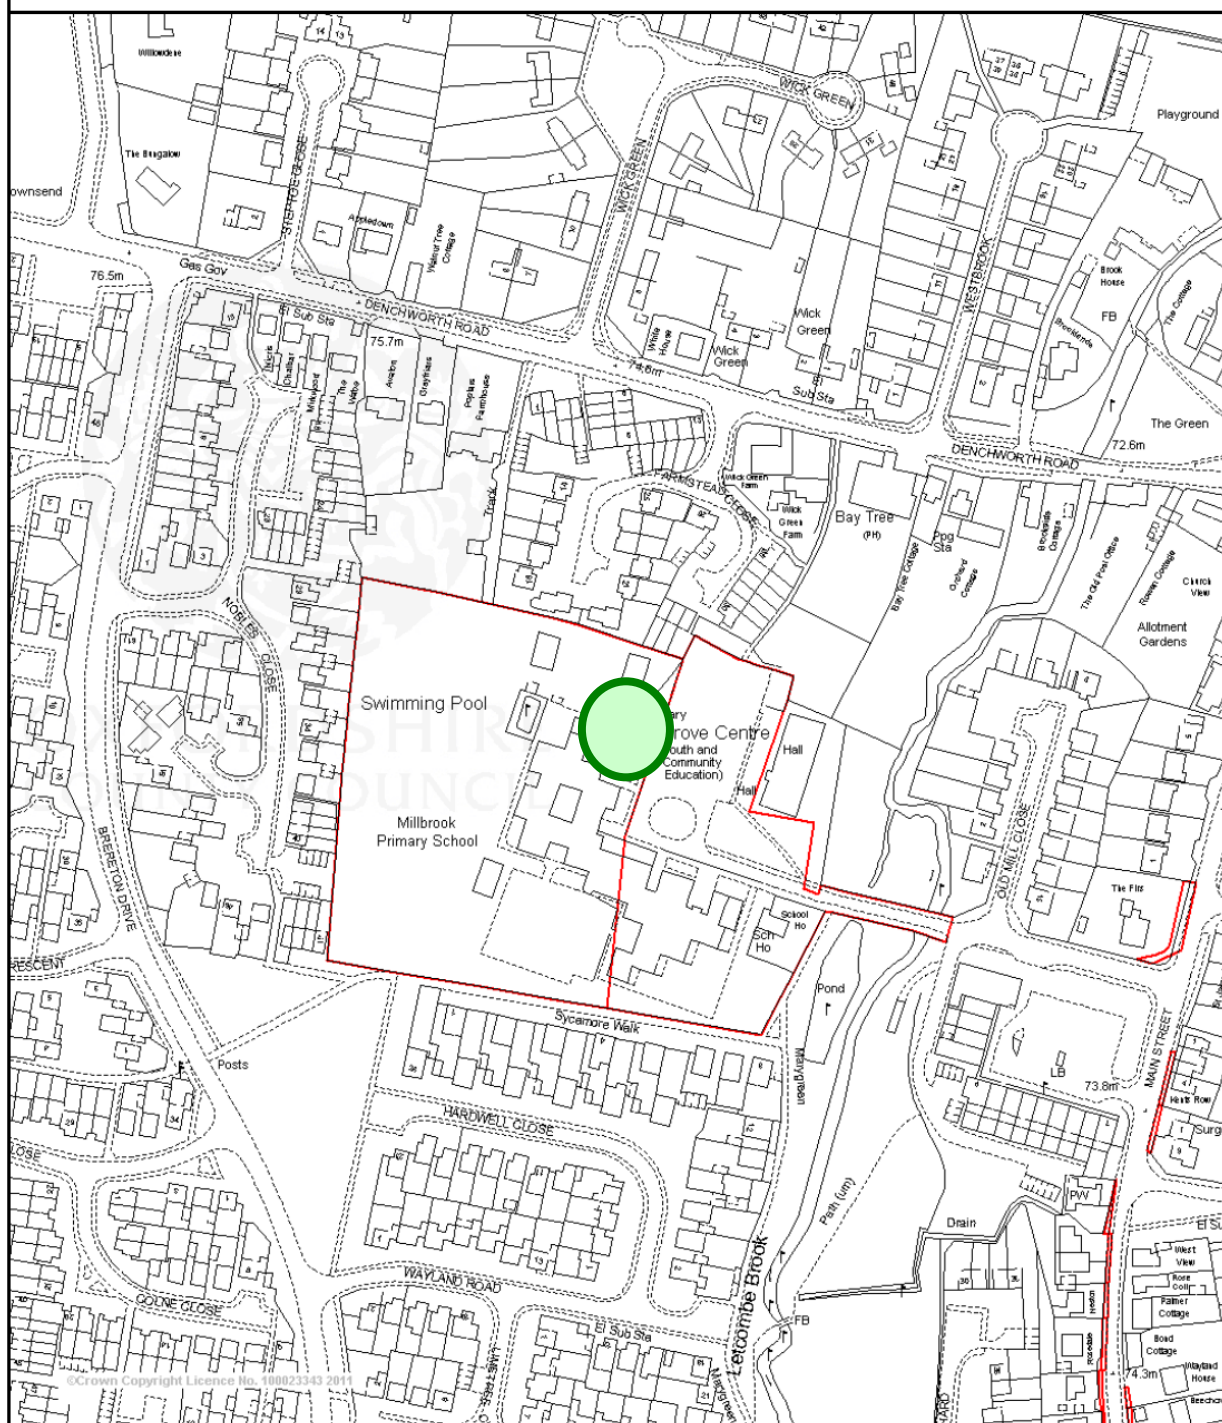

This map is reproduced from Ordnance Survey material with the permission of Ordnance Survey on behalf of the controller of Her Majesty's Stationery Office (c) Crown Copyright. Unauthorised reproduction infringes Crown Copyright and may lead to prosecution or civil proceedings.

Oxfordshire County Council Licence No 100023343 2009



Scale 1/2500 Date 20/1/2011

Centre = 439940 E 190388 N

PAM IAS

Warning: To print this map to the scale shown, the paper size should be set to A4 Portrait and Page Scaling in the printer dialogue box should be set to None.

Floor Plan:

