

# Library Property Profile: Headington Library

## Site Name:

Headington Library

## Description:

Library premises leased in from City Council

## Address:

Headington Library  
Bury Knowle Park  
North Place  
Headington  
Oxford  
OX3 9HY

## Site Tenure:


Leased in by OCC

## Floor Area (m<sup>2</sup>):

287


## Site Area (m<sup>2</sup>):

0

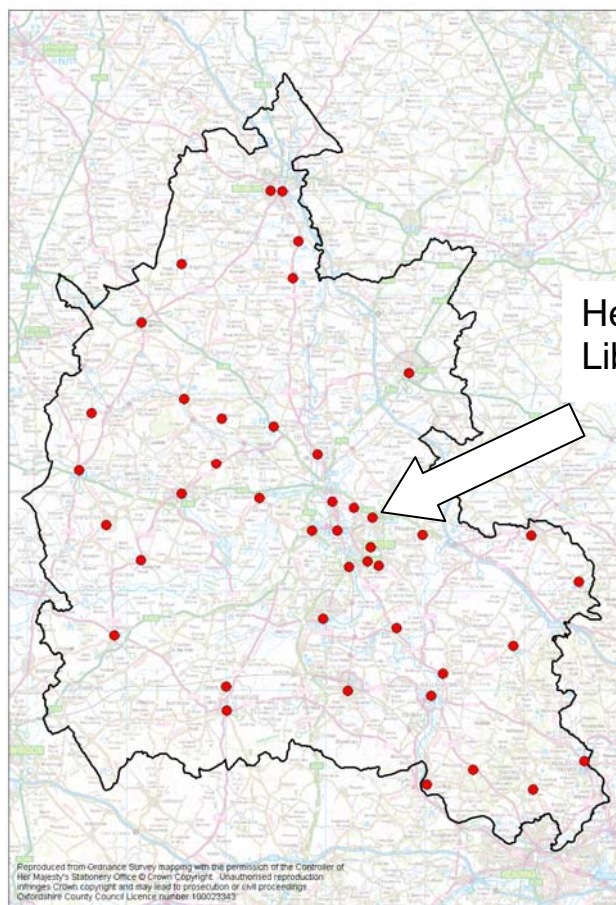

Headington  
Library

# Site Plan:

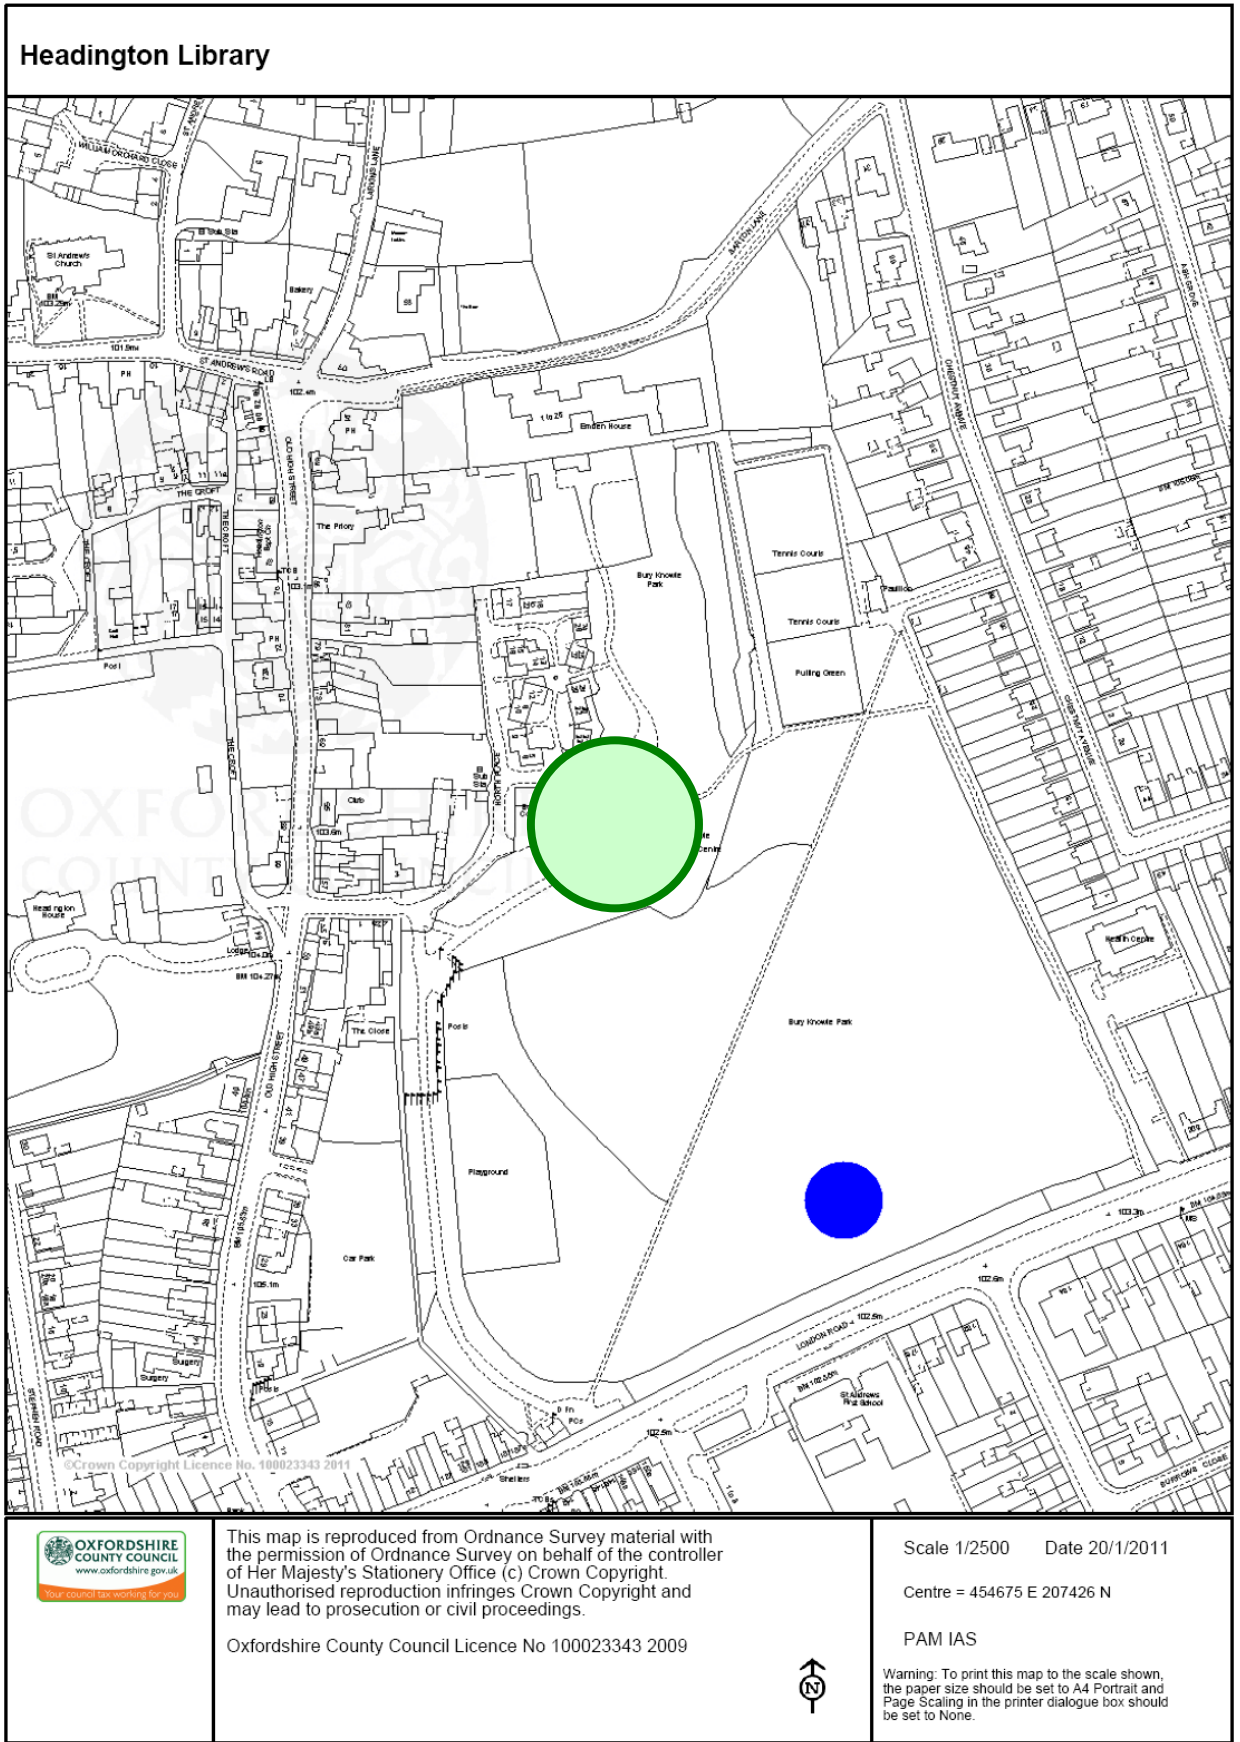

This map is reproduced from Ordnance Survey material with the permission of Ordnance Survey on behalf of the controller of Her Majesty's Stationery Office (c) Crown Copyright. Unauthorised reproduction infringes Crown Copyright and may lead to prosecution or civil proceedings.

Oxfordshire County Council Licence No 100023343 2009

Scale 1/2500 Date 20/1/2011

Centre = 454675 E 207426 N

PAM IAS



Warning: To print this map to the scale shown, the paper size should be set to A4 Portrait and Page Scaling in the printer dialogue box should be set to None.

# Floor Plan:

