

Library Property Profile: Henley Library

Site Name:

Henley Library

Description:

Library premises

Address:

Henley Library
Ravenscroft Road
Henley-on-Thames
Oxon,
RG9 2DH

Site Tenure:


Owned by OCC

Floor Area (m²):

516


Site Area (m²):

0

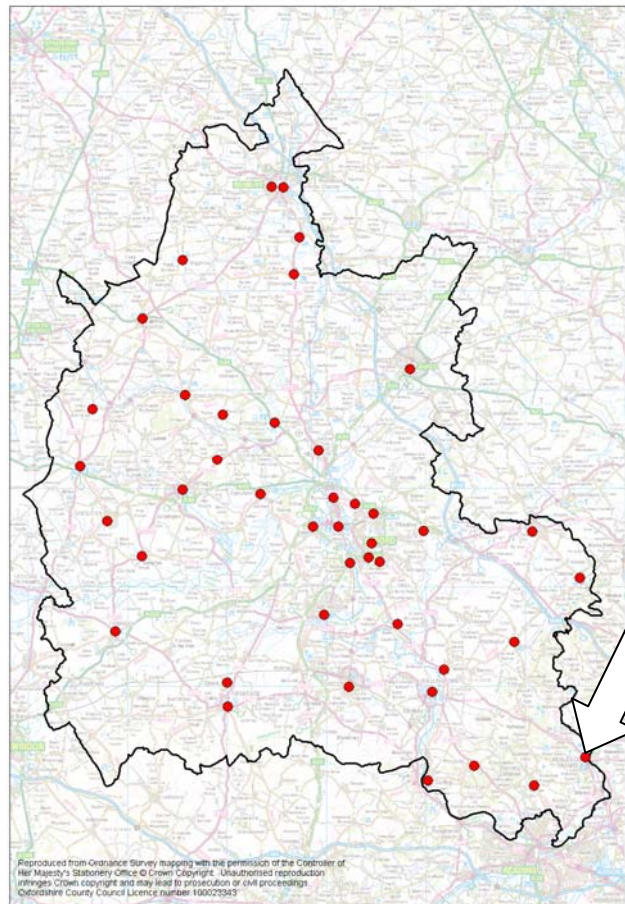

Henley
Library

Site Plan:

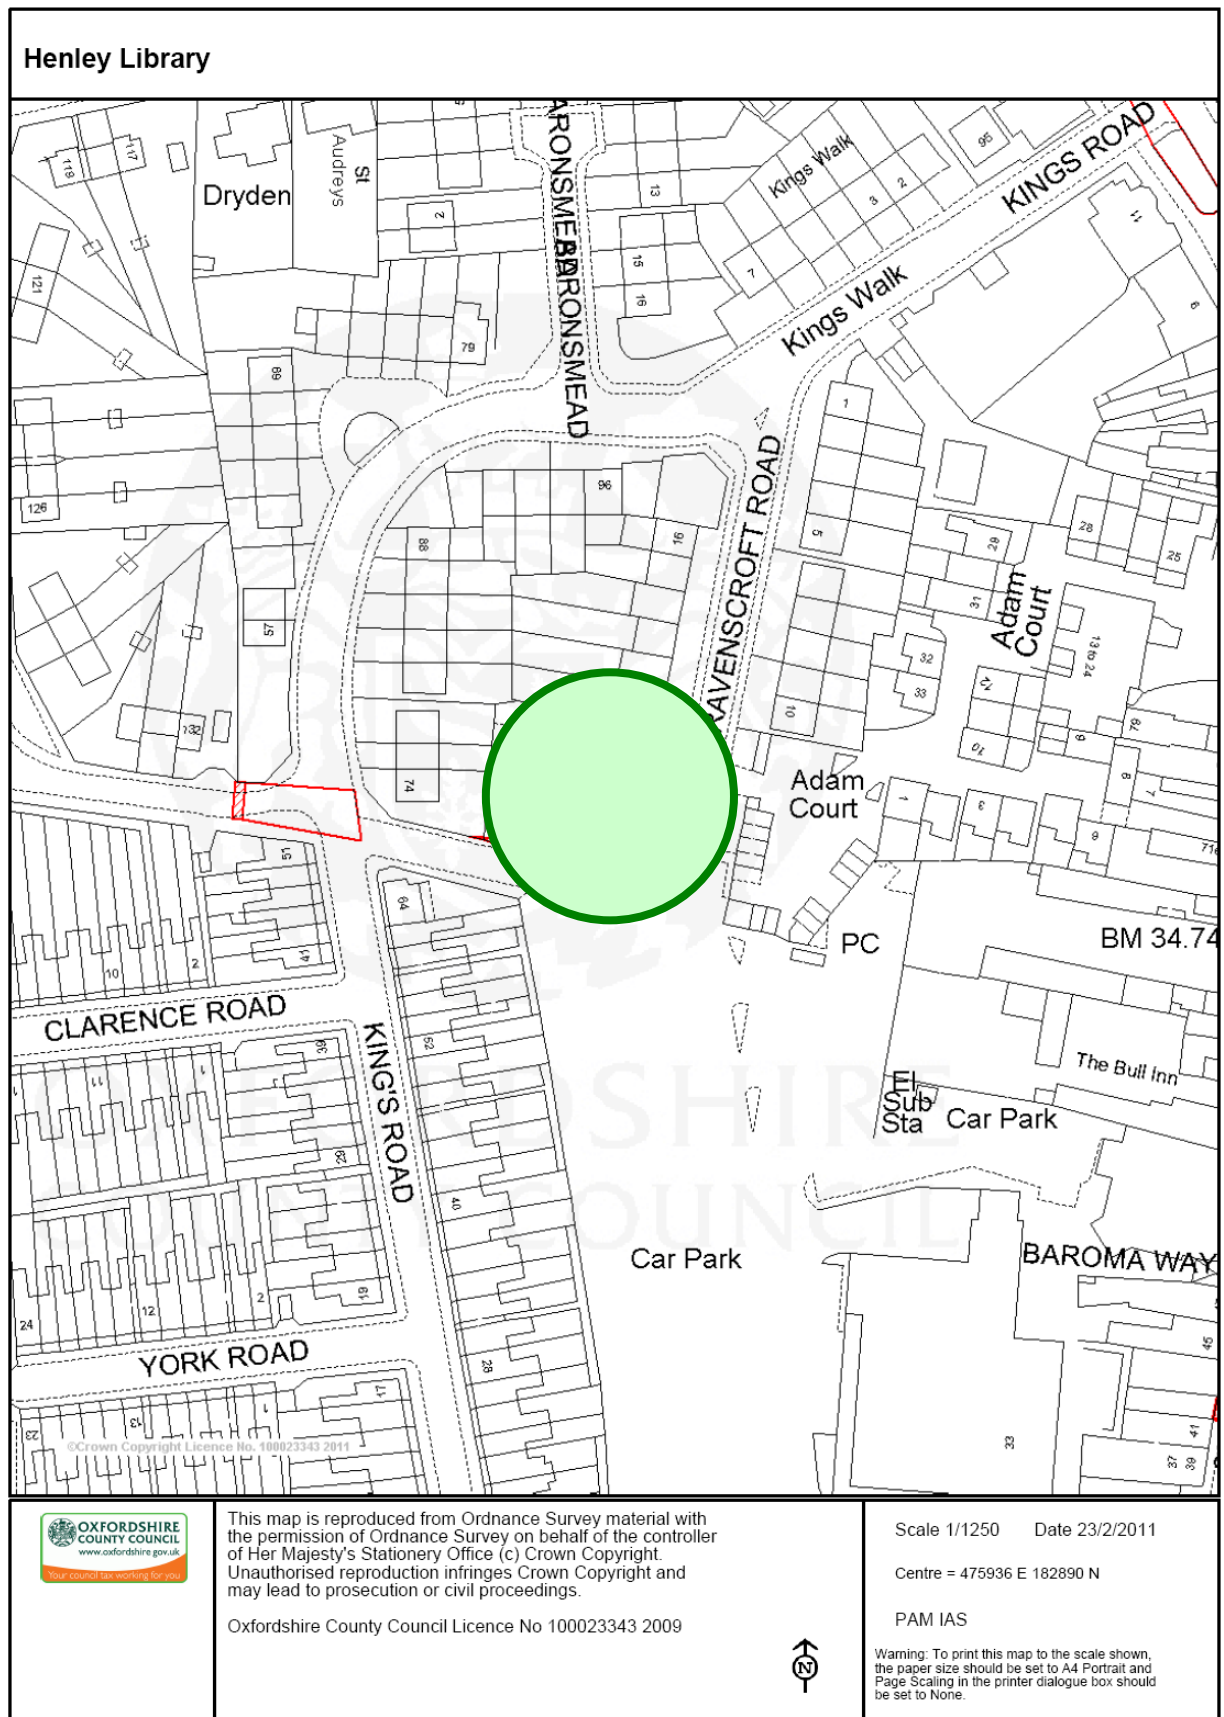

This map is reproduced from Ordnance Survey material with the permission of Ordnance Survey on behalf of the controller of Her Majesty's Stationery Office (c) Crown Copyright. Unauthorised reproduction infringes Crown Copyright and may lead to prosecution or civil proceedings.

Oxfordshire County Council Licence No 100023343 2009




Scale 1/1250 Date 23/2/2011

Centre = 475936 E 182890 N

PAM IAS

Warning: To print this map to the scale shown, the paper size should be set to A4 Portrait and Page Scaling in the printer dialogue box should be set to None.

Floor Plan:

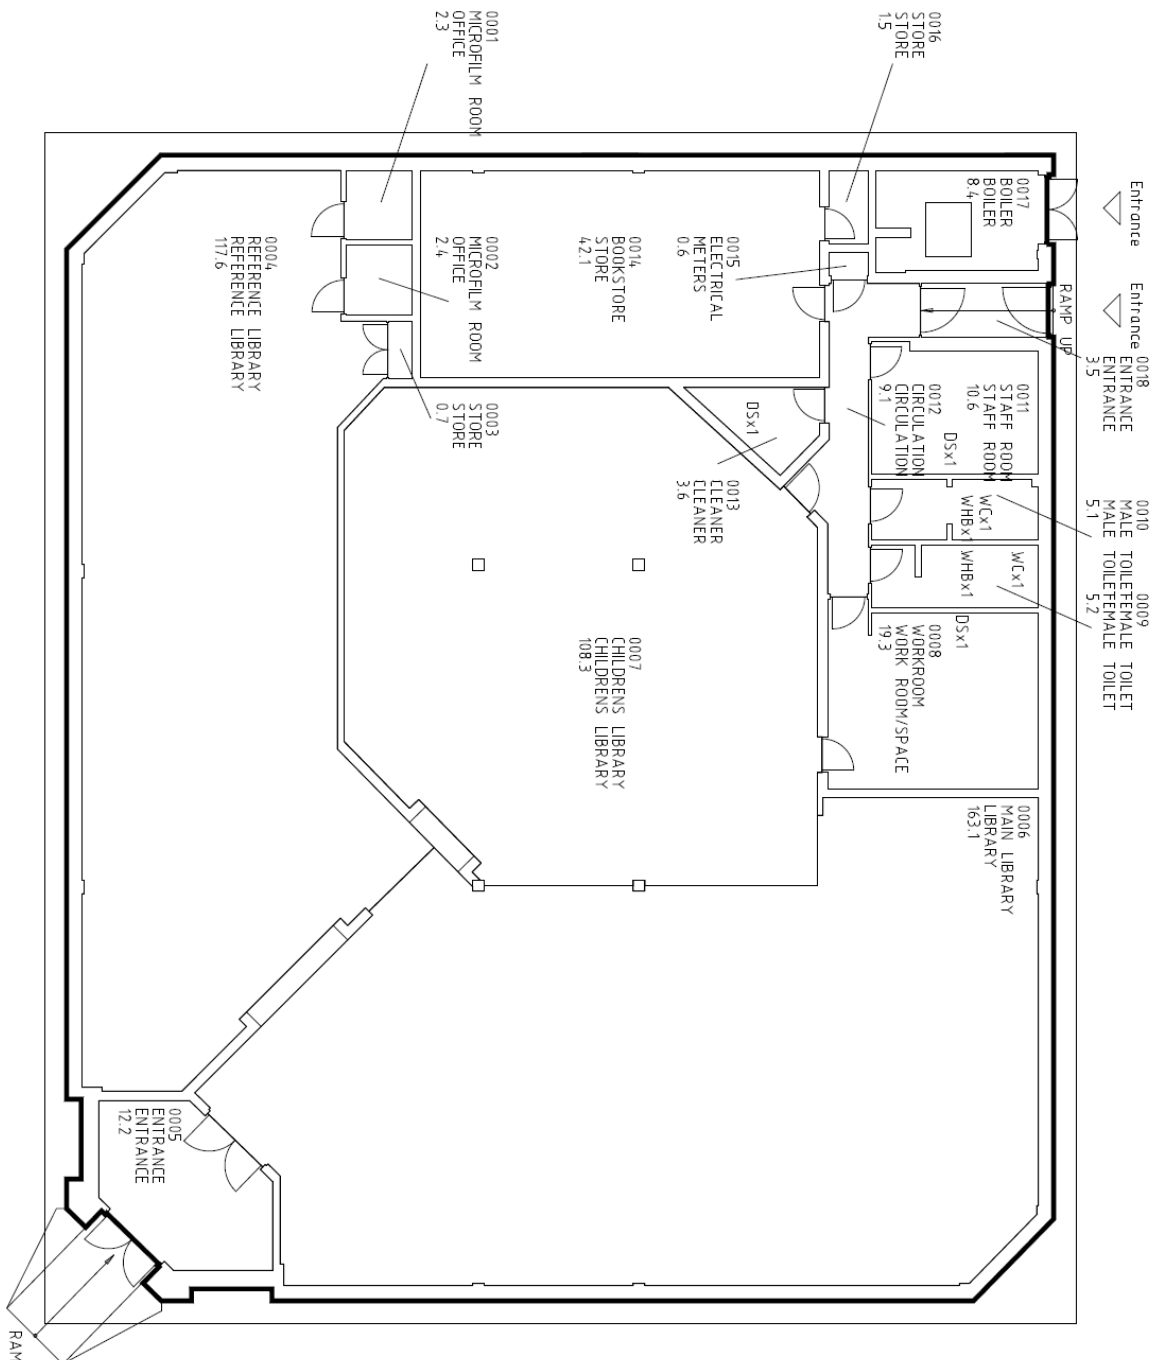



Main Entrance