

Library Property Profile: Kennington Library

Site Name:

Kennington Library


Description:

Library premises

Address:

Kennington Library
The Village Centre
Kennington Road
Kennington
Oxford
OX1 5PG

Kennington
Library

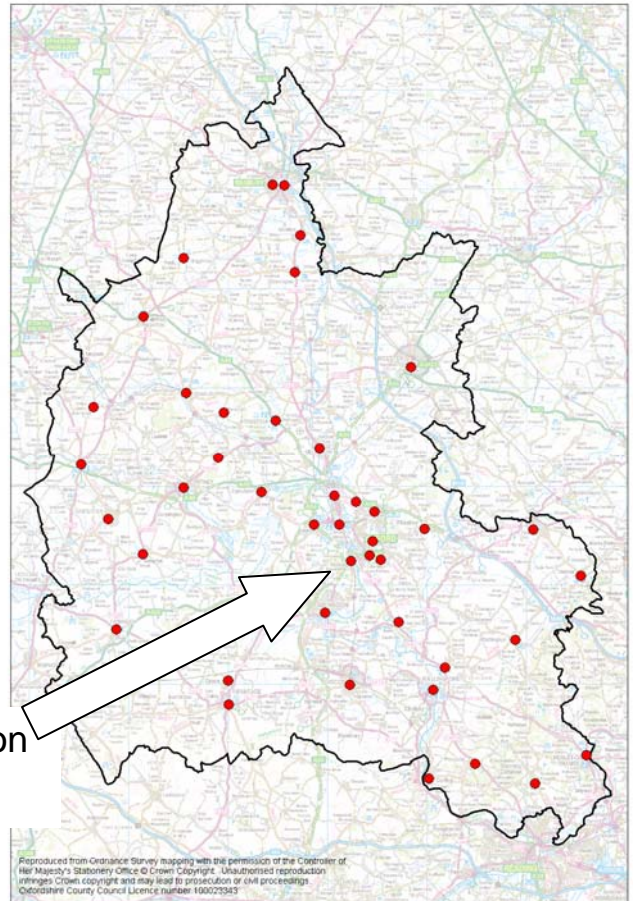

Site Tenure:

Leased in by OCC


Floor Area (m²):

148

Site Area (m²):

316

Site Plan:

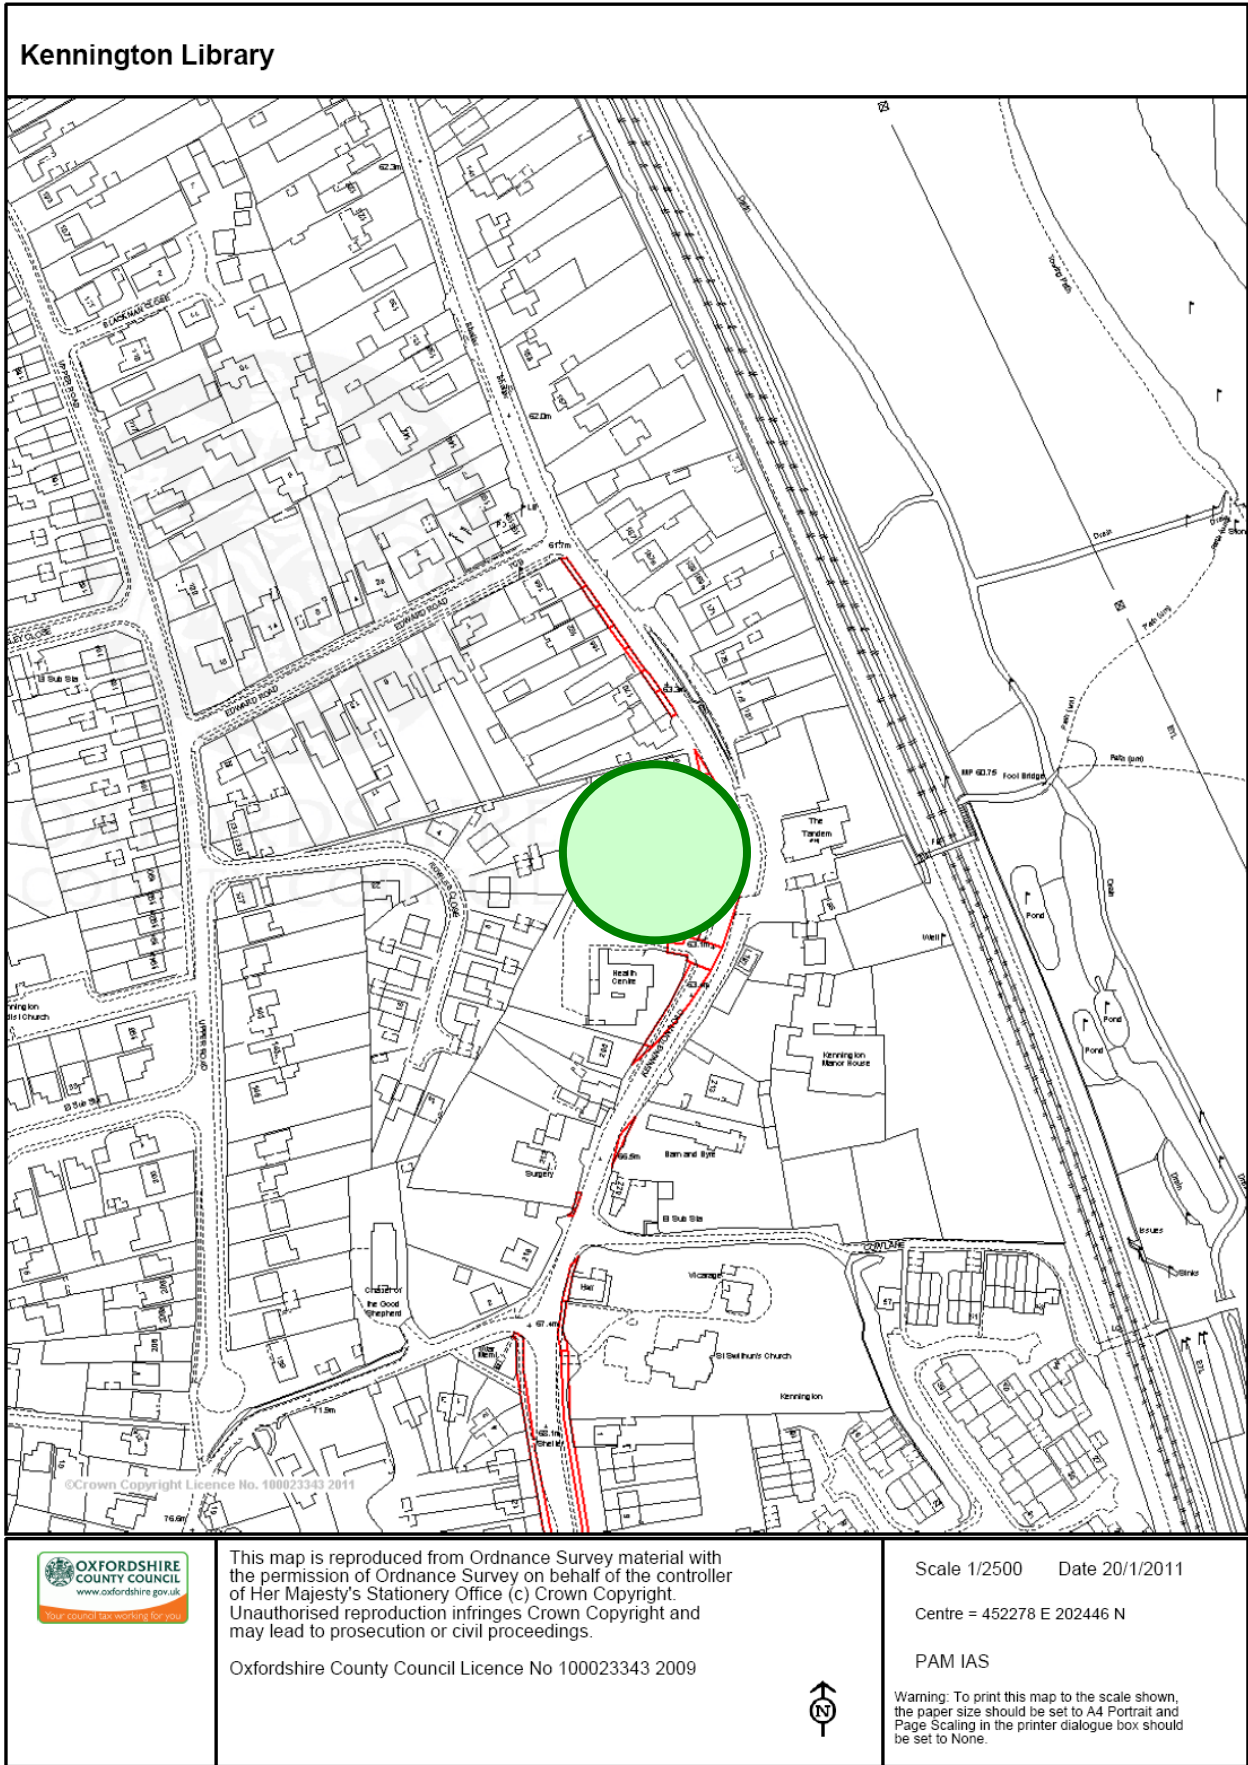

This map is reproduced from Ordnance Survey material with the permission of Ordnance Survey on behalf of the controller of Her Majesty's Stationery Office (c) Crown Copyright. Unauthorised reproduction infringes Crown Copyright and may lead to prosecution or civil proceedings.

Oxfordshire County Council Licence No 100023343 2009



Scale 1/2500 Date 20/1/2011

Centre = 452278 E 202446 N

PAM IAS

Warning: To print this map to the scale shown, the paper size should be set to A4 Portrait and Page Scaling in the printer dialogue box should be set to None.

Floor Plan:

