

# Library Property Profile: Littlemore Oxford Academy Library

## Site Name:


Littlemore Oxford Academy Library

## Description:

Community Library. School became Academy on 01/09/2008.

## Address:

Oxford Academy Campus  
Sandy Lane West  
Littlemore  
Oxford  
OX4 6JY

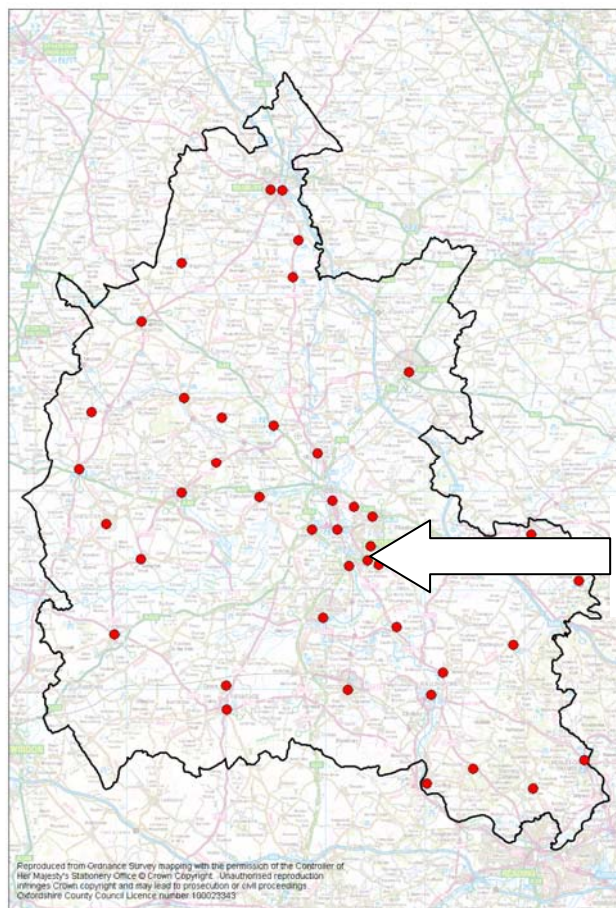

Littlemore Library

## Site Tenure:

Owned by OCC


## Floor Area (m<sup>2</sup>):

0

## Site Area (m<sup>2</sup>):

0

# Site Plan:

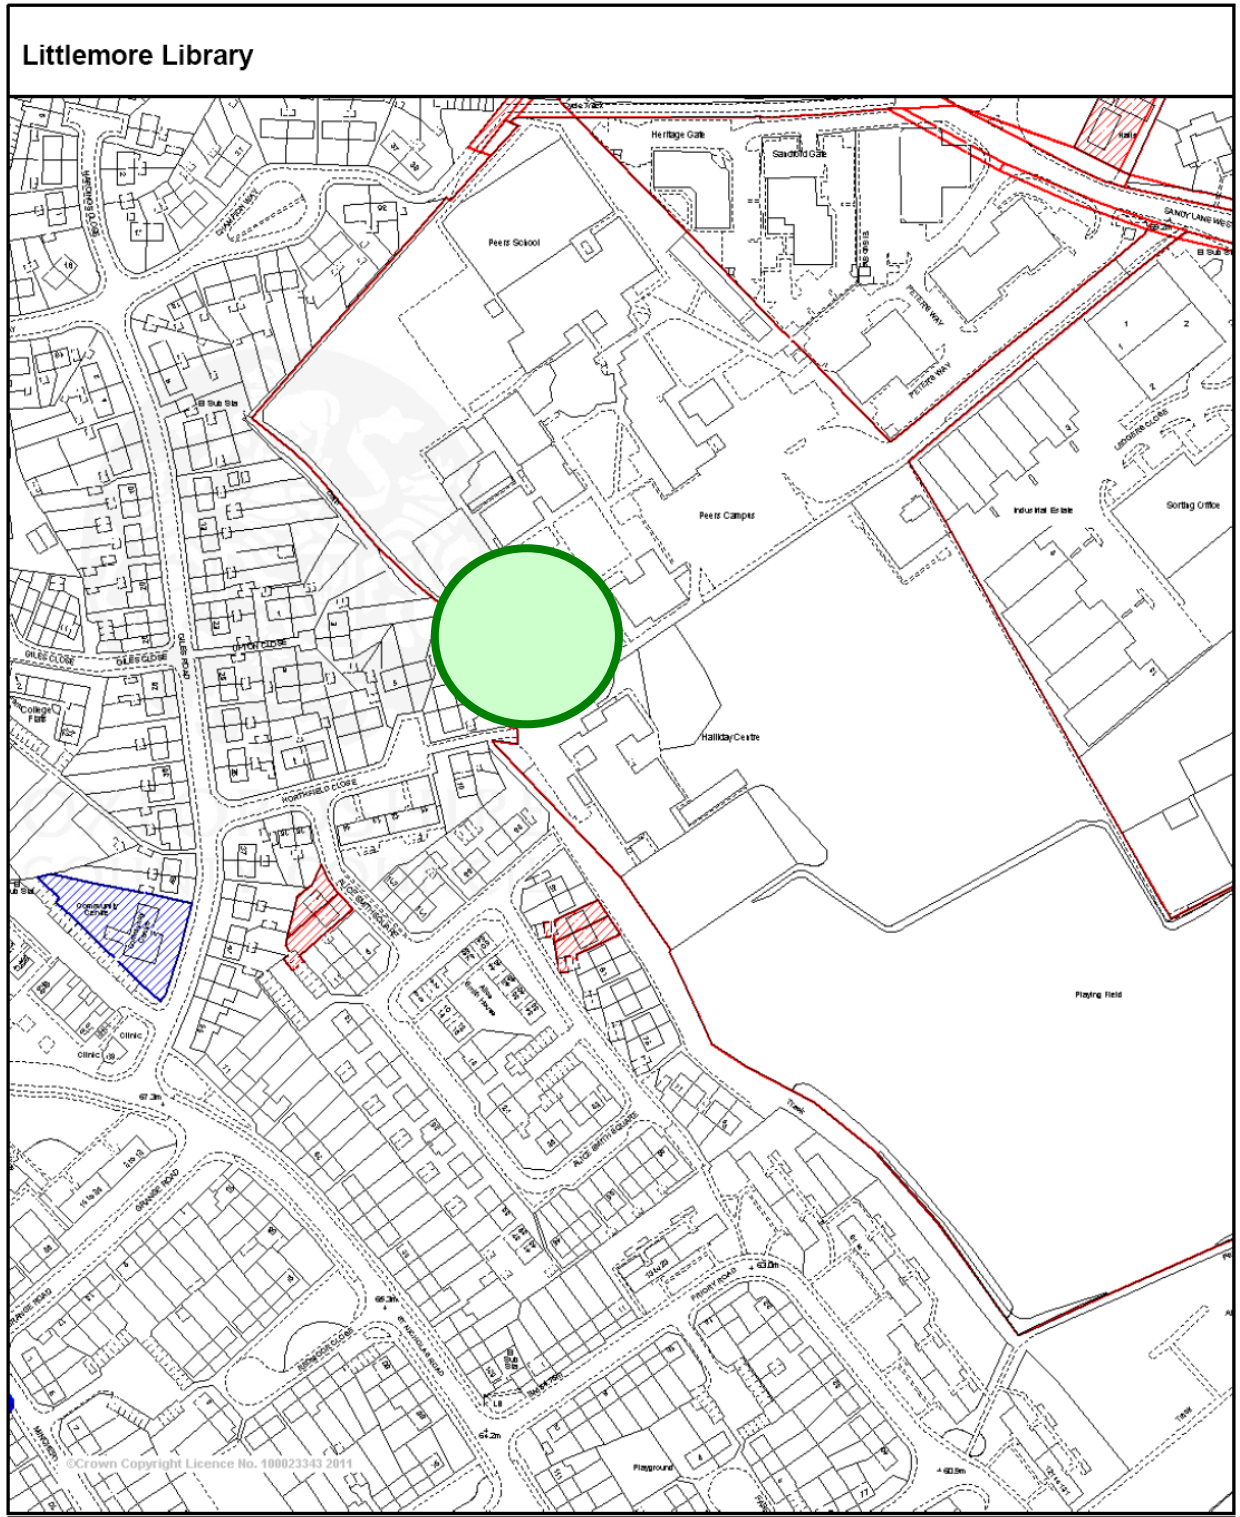

This map is reproduced from Ordnance Survey material with the permission of Ordnance Survey on behalf of the controller of Her Majesty's Stationery Office (c) Crown Copyright. Unauthorised reproduction infringes Crown Copyright and may lead to prosecution or civil proceedings.

Oxfordshire County Council Licence No 100023343 2009

Scale 1/2500 Date 20/1/2011

Centre = 454196 E 202821 N

PAM IAS

Warning: To print this map to the scale shown, the paper size should be set to A4 Portrait and Page Scaling in the printer dialogue box should be set to None.



## Floor Plans:

