


Library Property Profile: Neithrop Library

Site Name:

Neithrop Library

Neithrop
Library

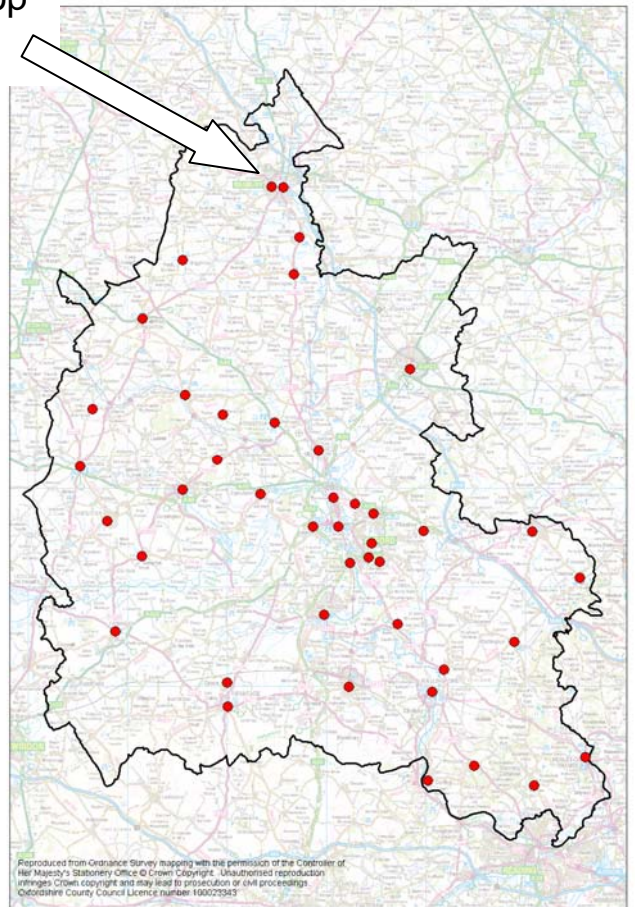

Description:

Library premises in Community Centre owned by Cherwell District Council.

Address:

Neithrop Library
Community Centre
Woodgreen Avenue
Banbury
Oxon
OX16 0AT

Site Tenure:

OCC has user rights

Floor Area (m²):


118

Site Area (m²):

0

Site Plan:

Neithrop Library

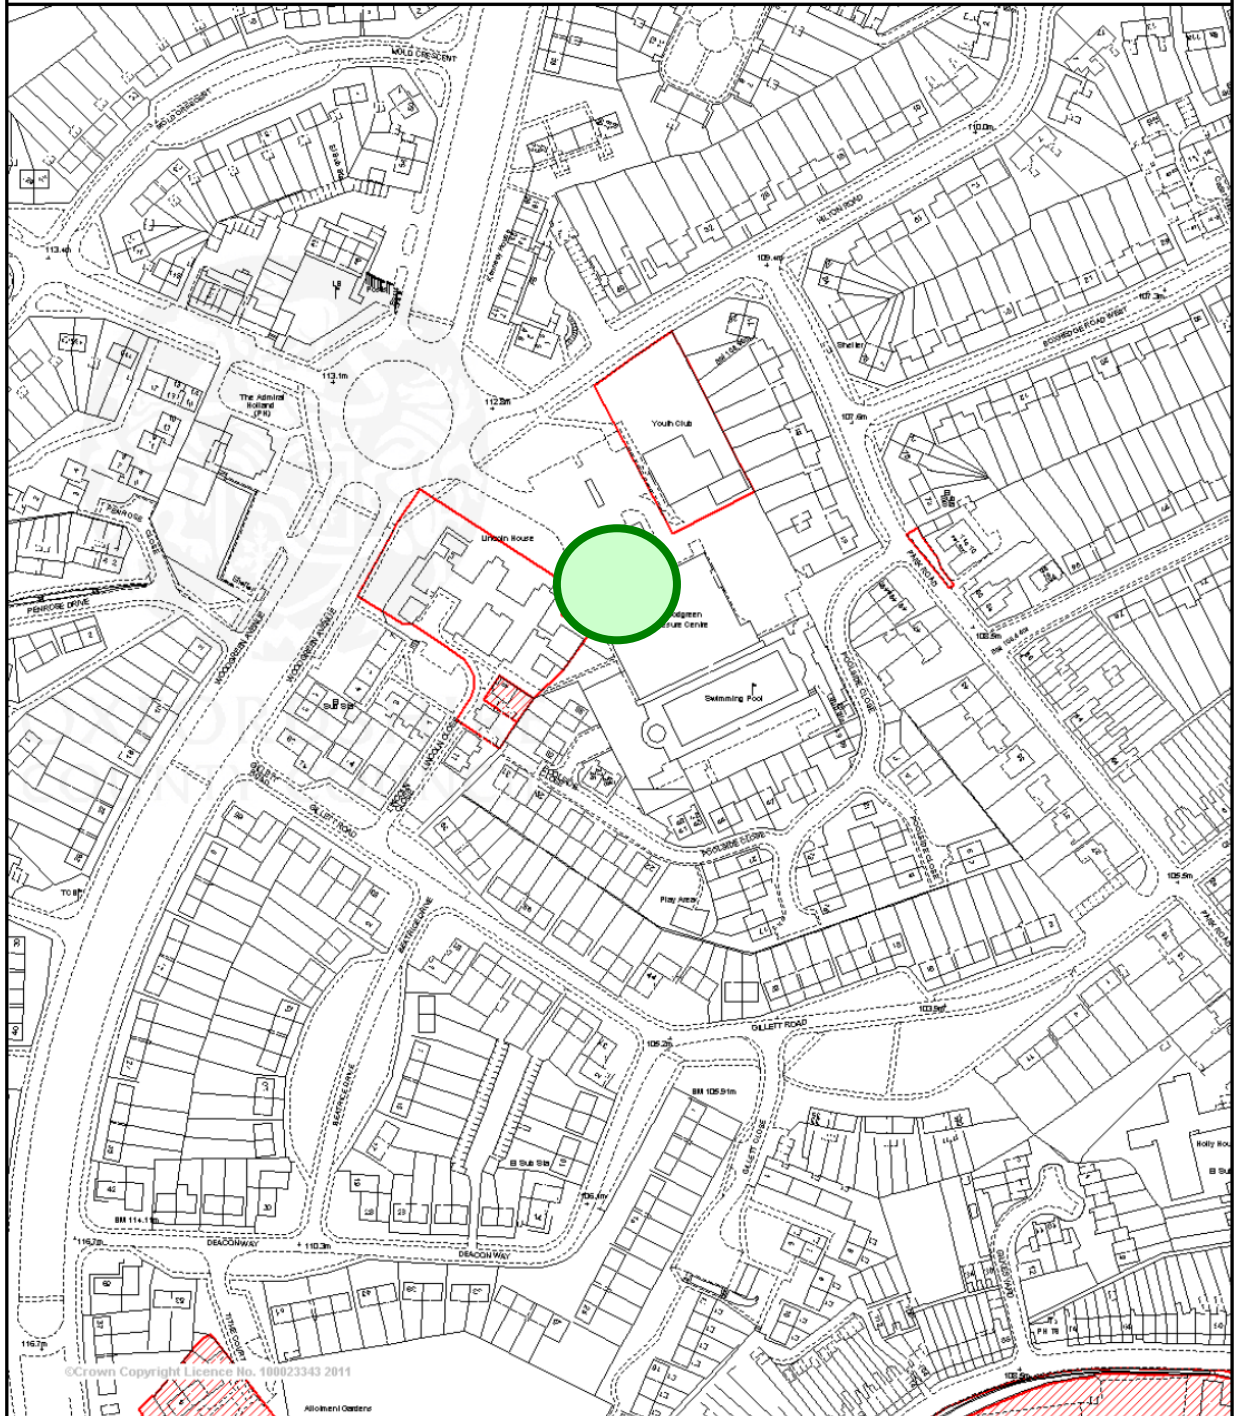

This map is reproduced from Ordnance Survey material with the permission of Ordnance Survey on behalf of the controller of Her Majesty's Stationery Office (c) Crown Copyright. Unauthorised reproduction infringes Crown Copyright and may lead to prosecution or civil proceedings.

Oxfordshire County Council Licence No 100023343 2009



Scale 1/2500 Date 20/1/2011

Centre = 444590 E 240529 N

PAM IAS

Warning: To print this map to the scale shown, the paper size should be set to A4 Portrait and Page Scaling in the printer dialogue box should be set to None.

Floor Plan:

