

# Library Property Profile: North Leigh Library

## Site Name:

North Leigh Library


## Description:

Library premises

## Address:

North Leigh Library  
Memorial Hall  
Park Road  
North Leigh  
Witney  
Oxon  
OX29 6SA

North  
Leigh  
Library

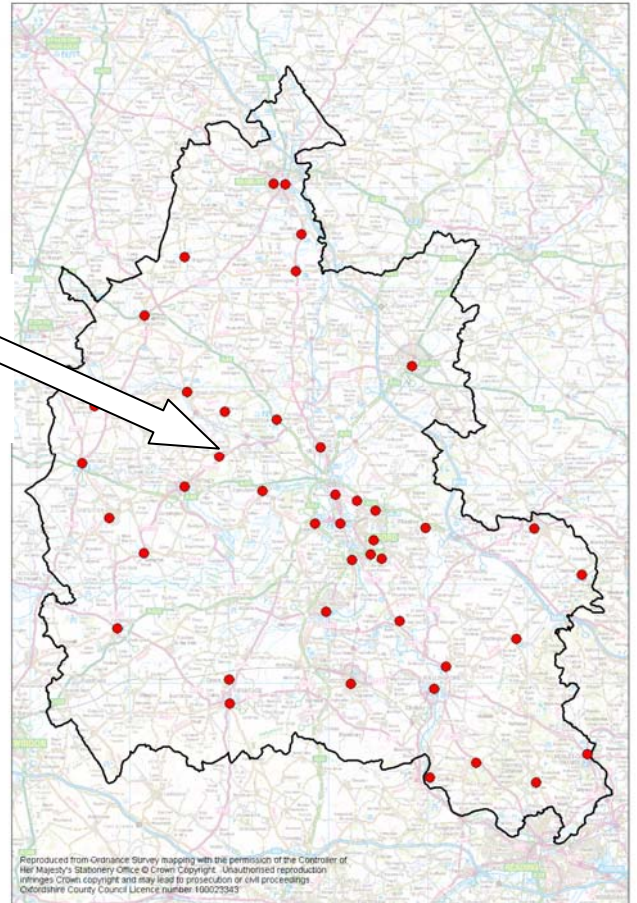

## Site Tenure:

Leased in by OCC


## Floor Area (m<sup>2</sup>):

37

## Site Area (m<sup>2</sup>):

71

# Site Plan:

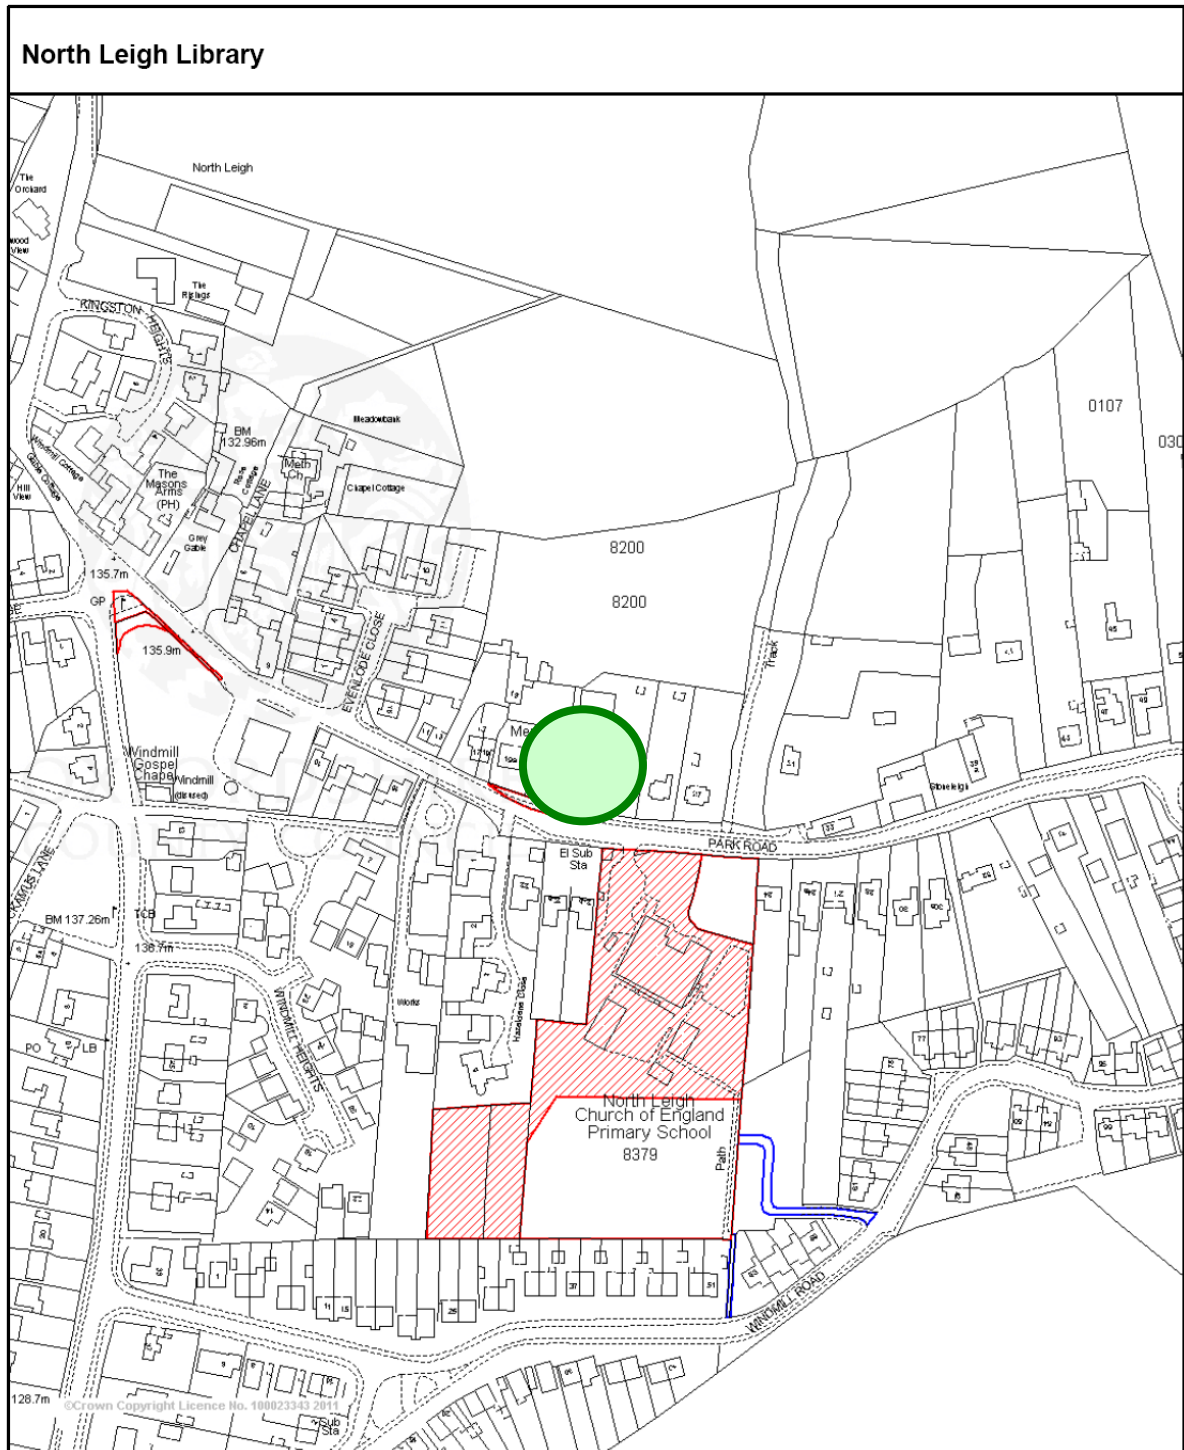

This map is reproduced from Ordnance Survey material with the permission of Ordnance Survey on behalf of the controller of Her Majesty's Stationery Office (c) Crown Copyright. Unauthorised reproduction infringes Crown Copyright and may lead to prosecution or civil proceedings.

Oxfordshire County Council Licence No 100023343 2009

Scale 1/2500 Date 20/1/2011

Centre = 438805 E 212927 N

PAM IAS



Warning: To print this map to the scale shown, the pager size should be set to A4 Portrait and Page Scaling in the printer dialogue box should be set to None.

**Floor Plan:**

