

Library Property Profile: Sonning Common Library

Site Name:


Sonning Common Library

Description:

Library premises relocated to main school building.

Address:

Sonning Common Library
Grove Road
Sonning Common
Oxon
RG4 9RH

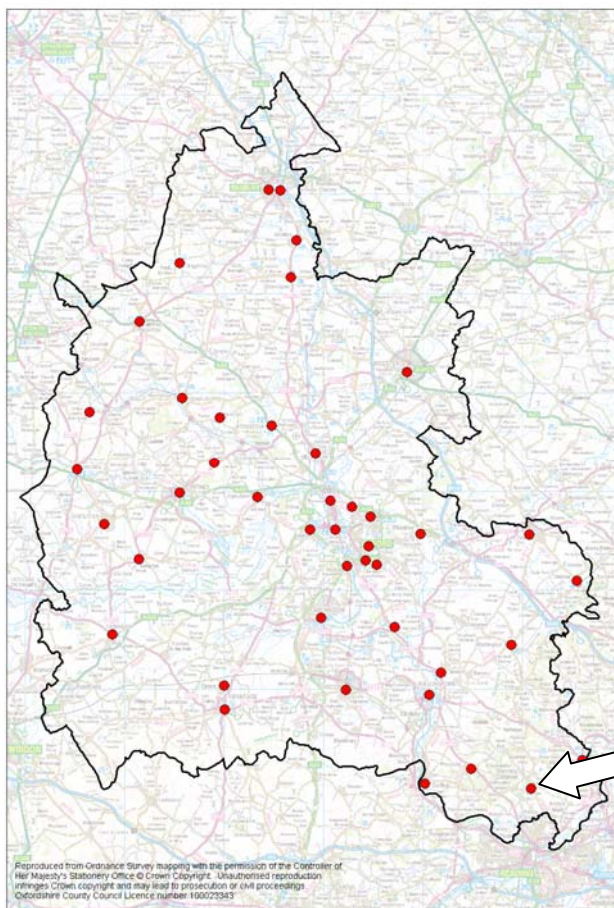

Sonning
Common
Library

Site Tenure:

Owned by OCC


Floor Area (m²):


218

Site Area (m²):

220

Site Plan:

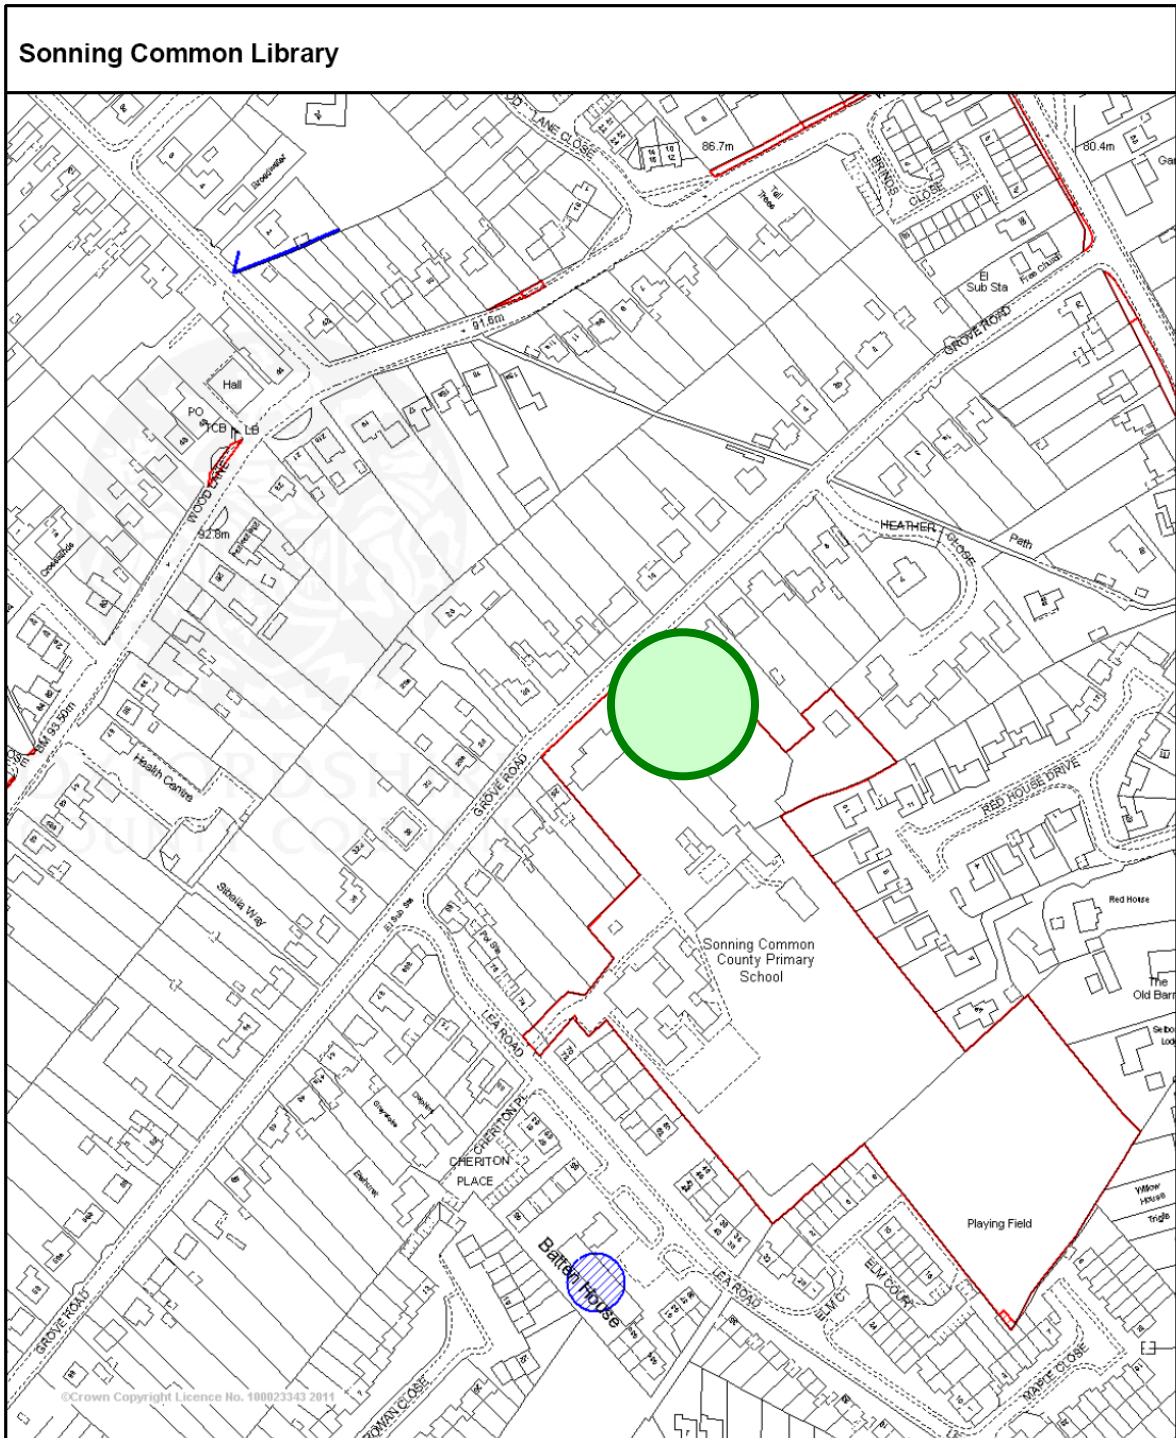

 <p>Oxfordshire County Council www.oxfordshire.gov.uk Your Council tax working for you</p>	<p>This map is reproduced from Ordnance Survey material with the permission of Ordnance Survey on behalf of the controller of Her Majesty's Stationery Office (c) Crown Copyright. Unauthorised reproduction infringes Crown Copyright and may lead to prosecution or civil proceedings.</p> <p>Oxfordshire County Council Licence No 100023343 2009</p>	<p>Scale 1/2500 Date 20/1/2011</p> <p>Centre = 470892 E 180160 N</p> <p>PAM IAS</p> <p>Warning: To print this map to the scale shown, the paper size should be set to A4 Portrait and Page Scaling in the printer dialogue box should be set to None.</p>
---	--	---

Floor Plan:

