

Library Property Profile: Stonesfield Library

Site Name:

Stonesfield Library

Description:

Library premises

Address:

Stonesfield Library
Village Hall
Longore
Stonesfield
Oxon
OX29 8EF

Site Tenure:


Leased in by OCC

Floor Area (m²):


27


Site Area (m²):

30

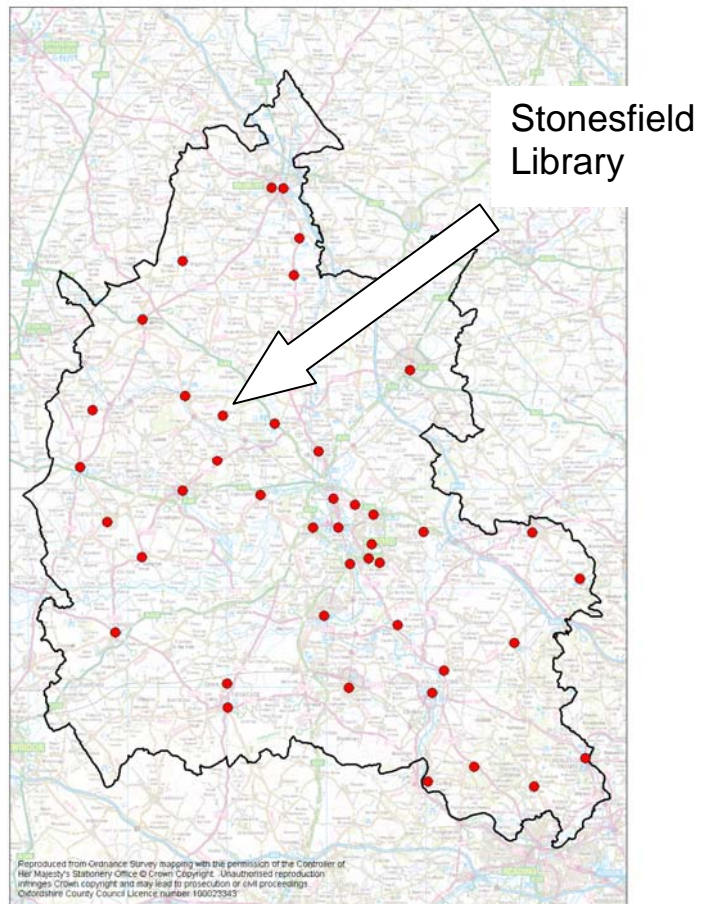

Site Plan:

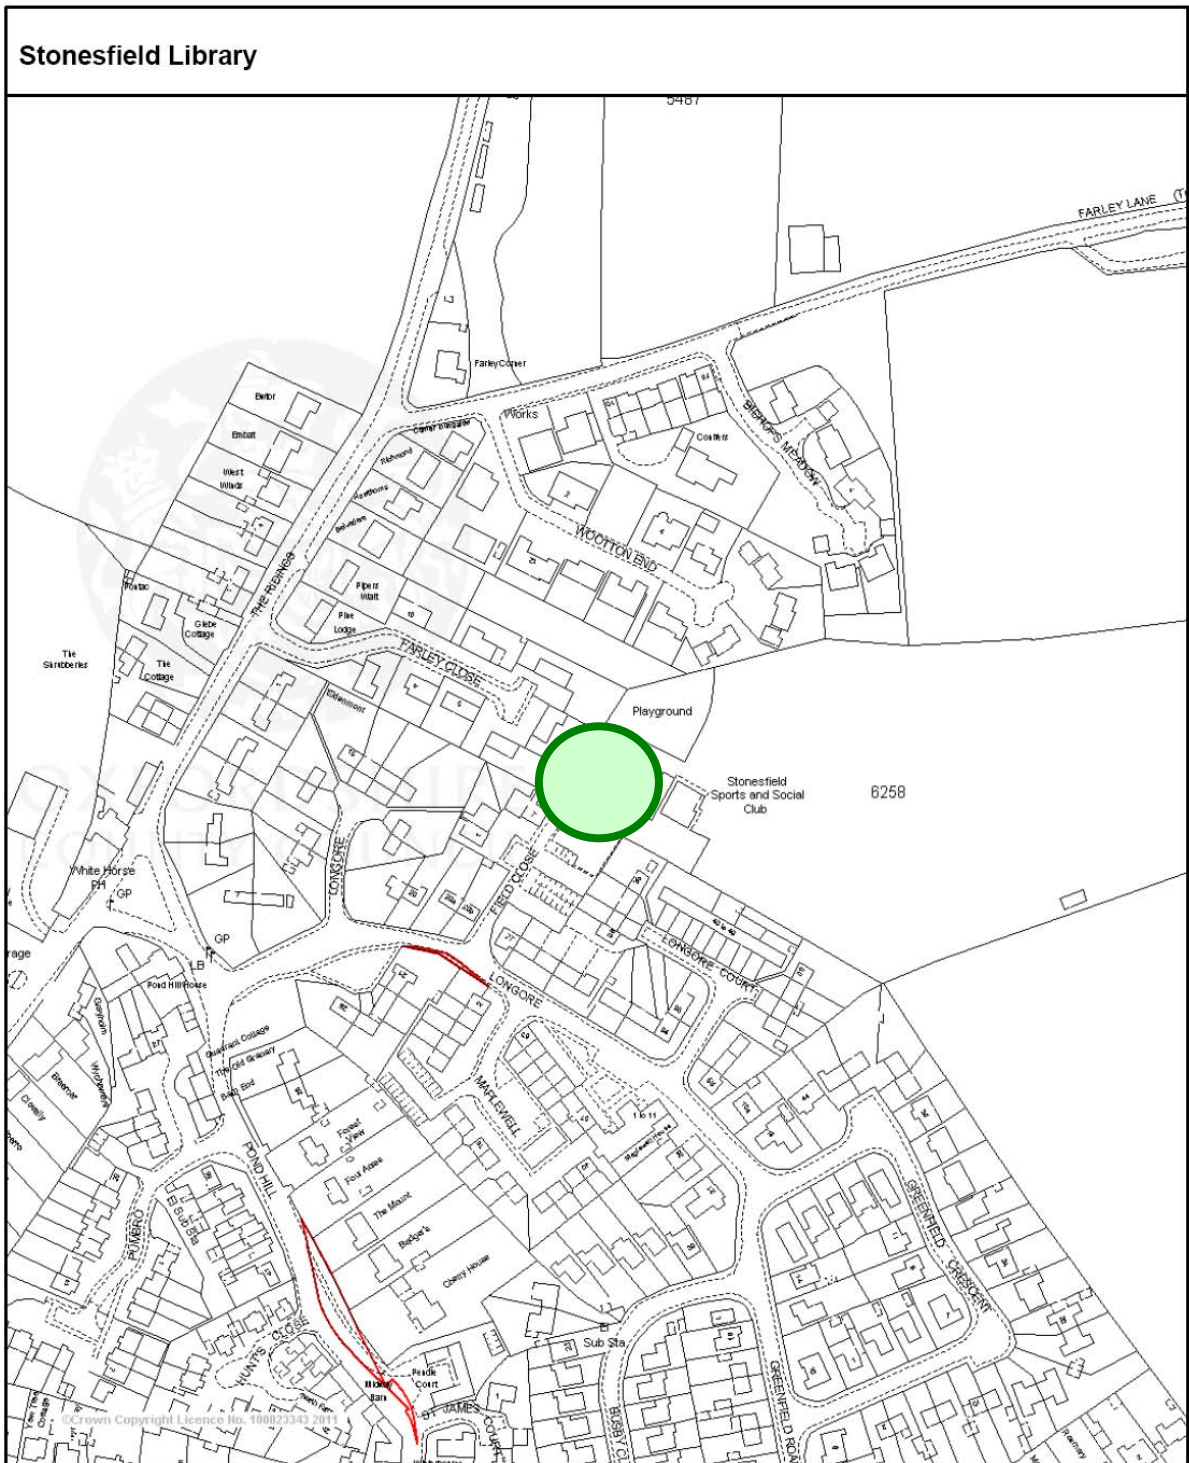

 <p>OXFORDSHIRE COUNTY COUNCIL www.oxfordshire.gov.uk</p>	<p>This map is reproduced from Ordnance Survey material with the permission of Ordnance Survey on behalf of the controller of Her Majesty's Stationery Office (c) Crown Copyright. Unauthorised reproduction infringes Crown Copyright and may lead to prosecution or civil proceedings.</p> <p>Oxfordshire County Council Licence No 100023343 2009</p>	<p>Scale 1/2500 Date 20/1/2011</p> <p>Centre = 439507 E 217592 N</p> <p>PAM IAS</p> <p>Warning: To print this map to the scale shown, the paper size should be set to A4 Portrait and Page Scaling in the printer dialogue box should be set to None.</p>
--	--	--

Floor Plan:

