

Library Property Profile: Summertown Library

Site Name:

Summertown Library

Description:

Library premises and sculpture garden

Address:

Summertown Library
South Parade
Summertown
Oxford
OX2 7JN

Site Tenure:


Owned by OCC

Floor Area (m²):


390

Site Area (m²):

797

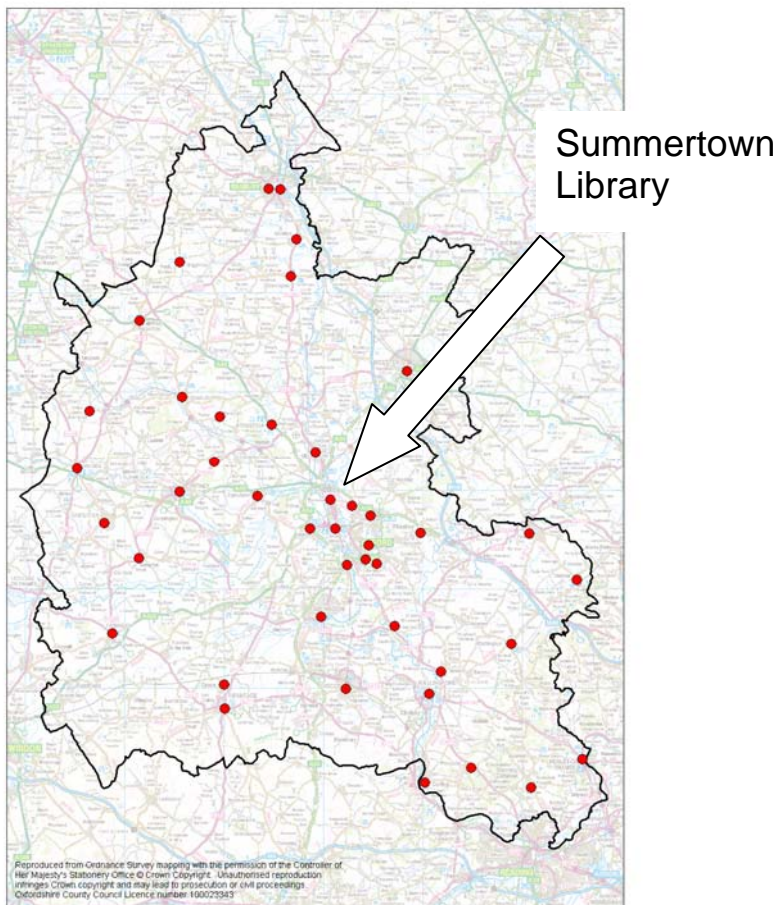

Site Plan:

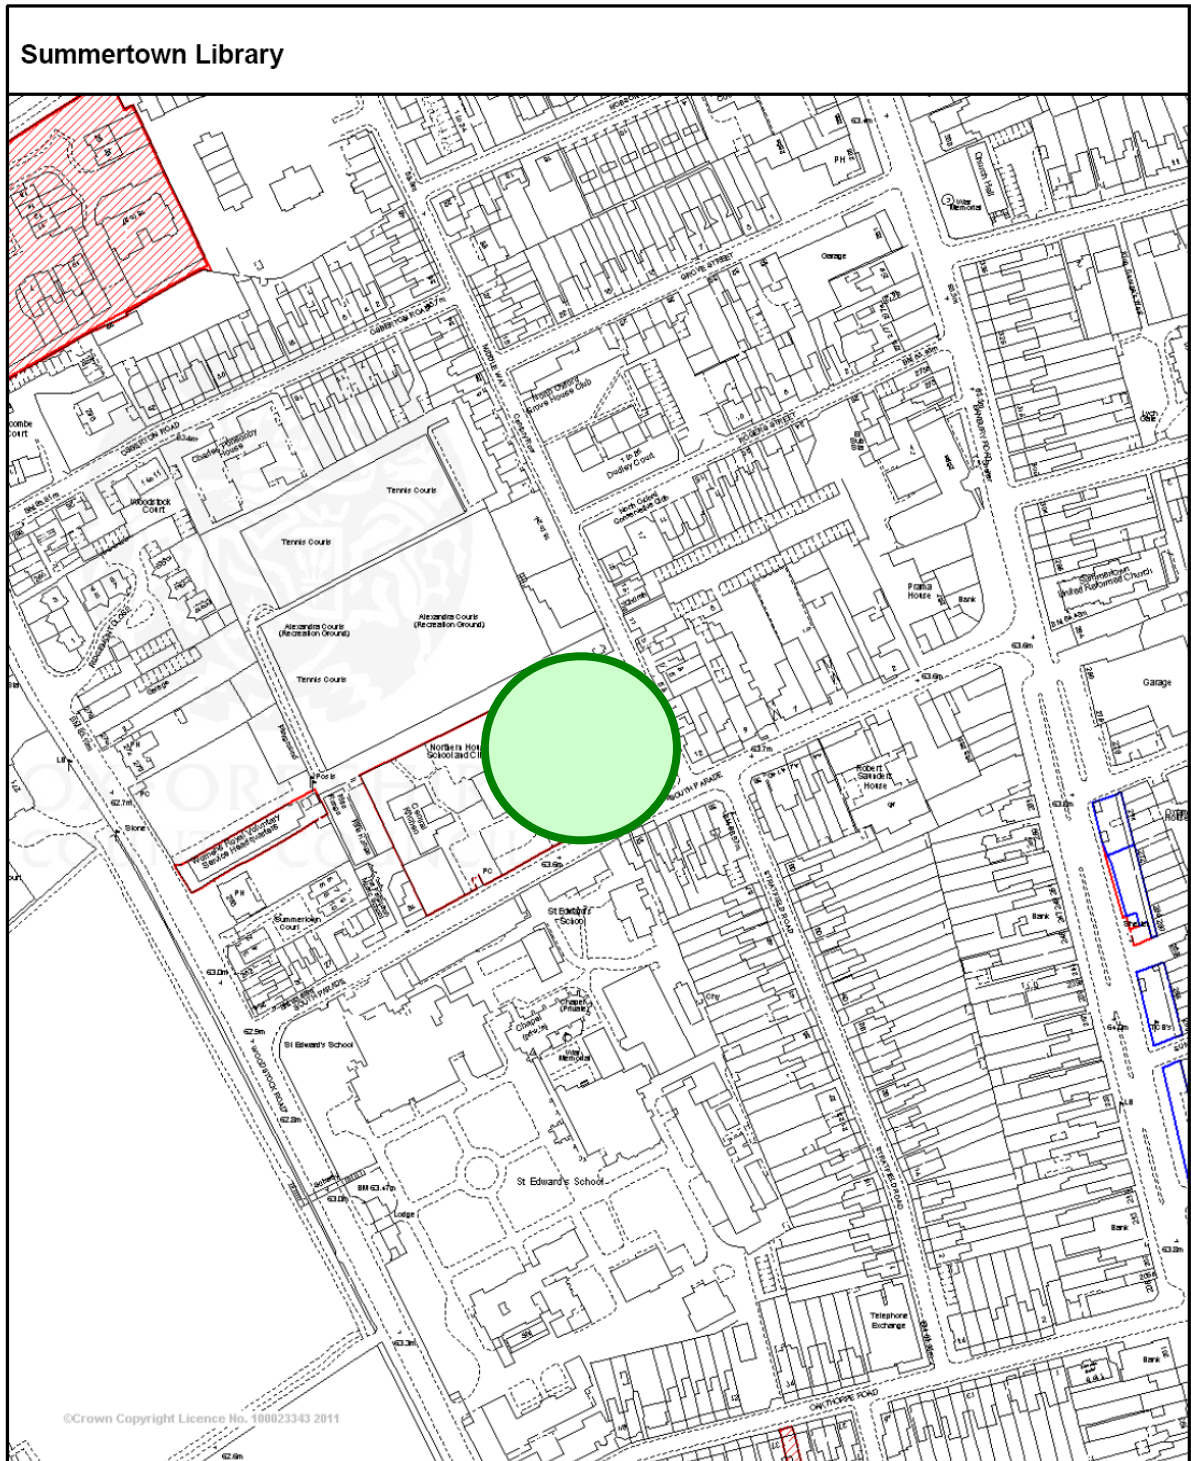

This map is reproduced from Ordnance Survey material with the permission of Ordnance Survey on behalf of the controller of Her Majesty's Stationery Office (c) Crown Copyright. Unauthorised reproduction infringes Crown Copyright and may lead to prosecution or civil proceedings.

Oxfordshire County Council Licence No 100023343 2009



Scale 1/2500 Date 20/1/2011

Centre = 450600 E 209095 N

PAM IAS

Warning: To print this map to the scale shown, the paper size should be set to A4 Portrait and Page Scaling in the printer dialogue box should be set to None.

Floor Plan:

