

# Library Property Profile: Thame Library

**Site Name:**

Thame Library

**Description:**

New Library premises  
opened 02/08/2010

**Address:**

Thame Library  
3 North Street  
Thame  
Oxfordshire  
OX9 3BH

**Site Tenure:**


Owned by OCC

**Floor Area (m<sup>2</sup>):**

0

**Site Area (m<sup>2</sup>):**


497

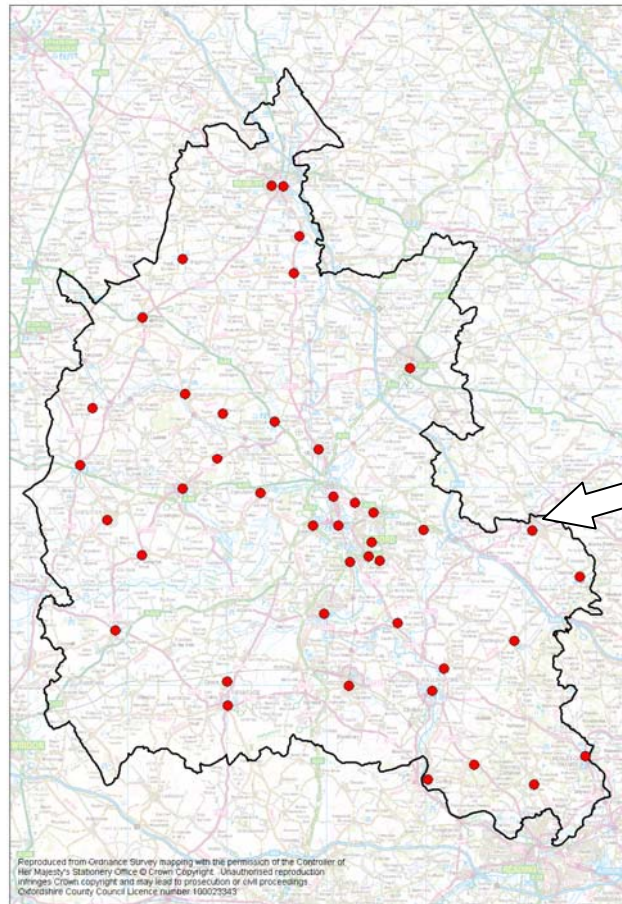

Thame  
library

# Site Plan:

## Thame Library

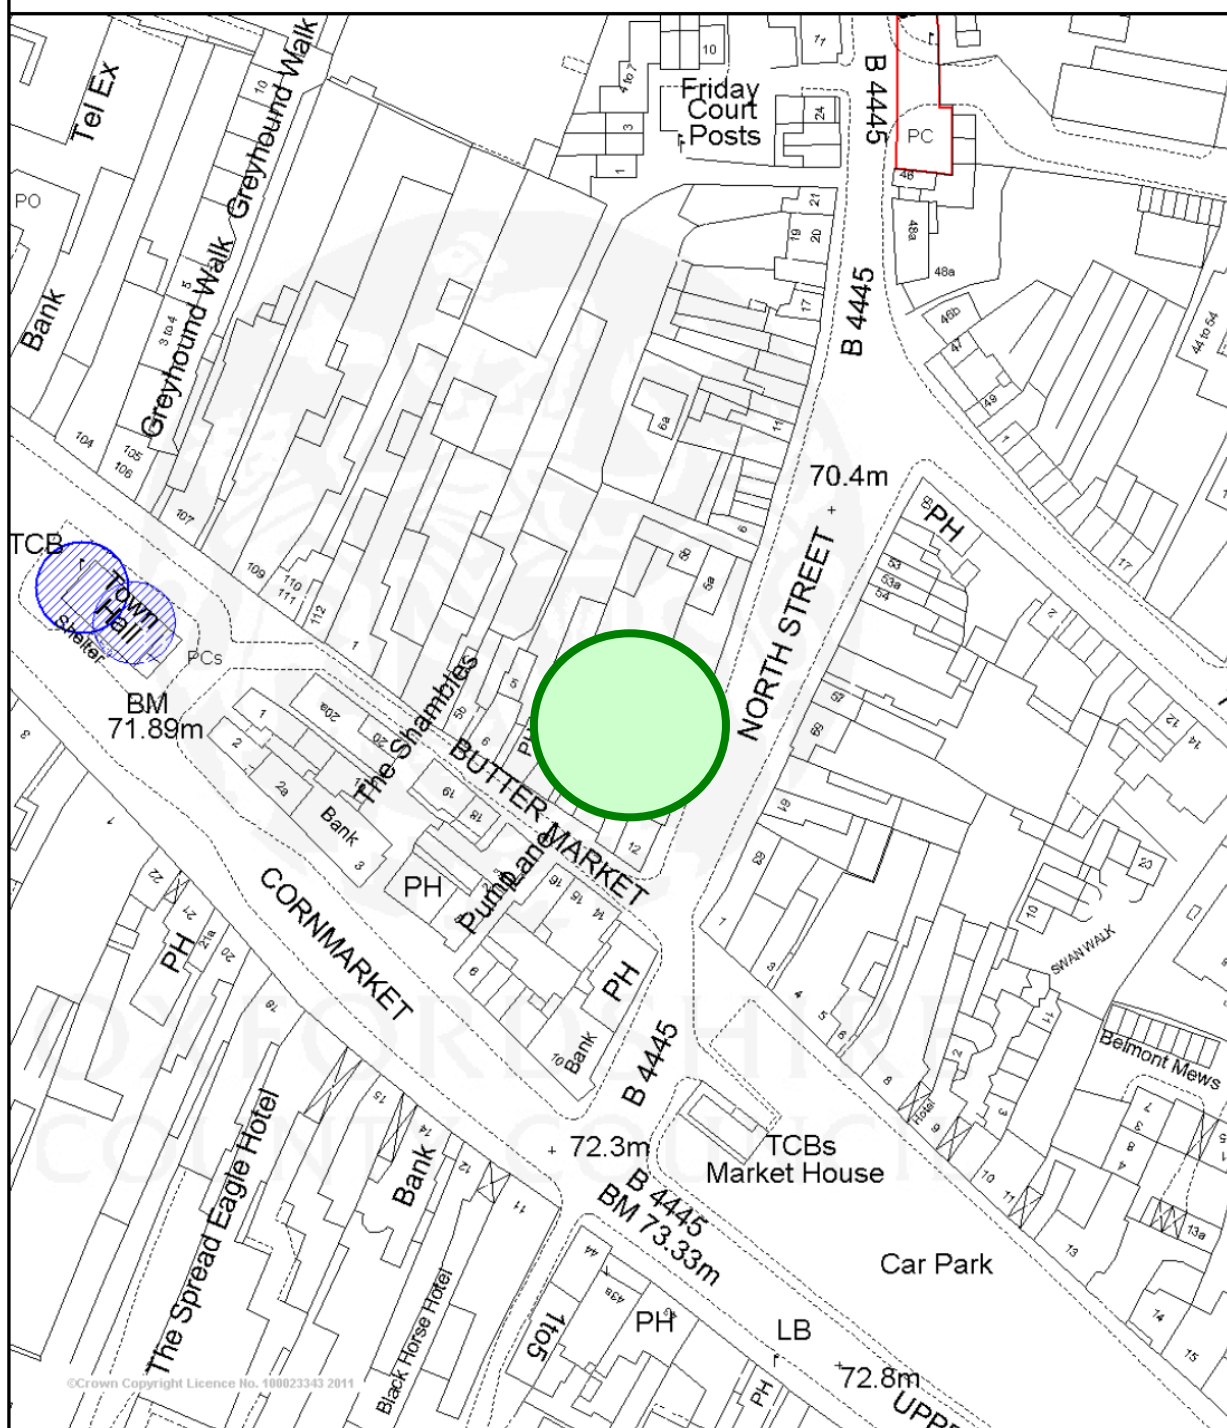

This map is reproduced from Ordnance Survey material with the permission of Ordnance Survey on behalf of the controller of Her Majesty's Stationery Office (c) Crown Copyright. Unauthorised reproduction infringes Crown Copyright and may lead to prosecution or civil proceedings.

Oxfordshire County Council Licence No 100023343 2009



Scale 1/1250 Date 23/2/2011

Centre = 470723 E 205911 N

PAM IAS

Warning: To print this map to the scale shown, the paper size should be set to A4 Portrait and Page Scaling in the printer dialogue box should be set to None.

Floor Plan:

