

Library Property Profile: Wantage Library

Site Name:

Wantage Library


Description:

New branch library

Address:

Wantage Library
Stirlings Road
Wantage
Oxon
OX12 7BB

Wantage
Library

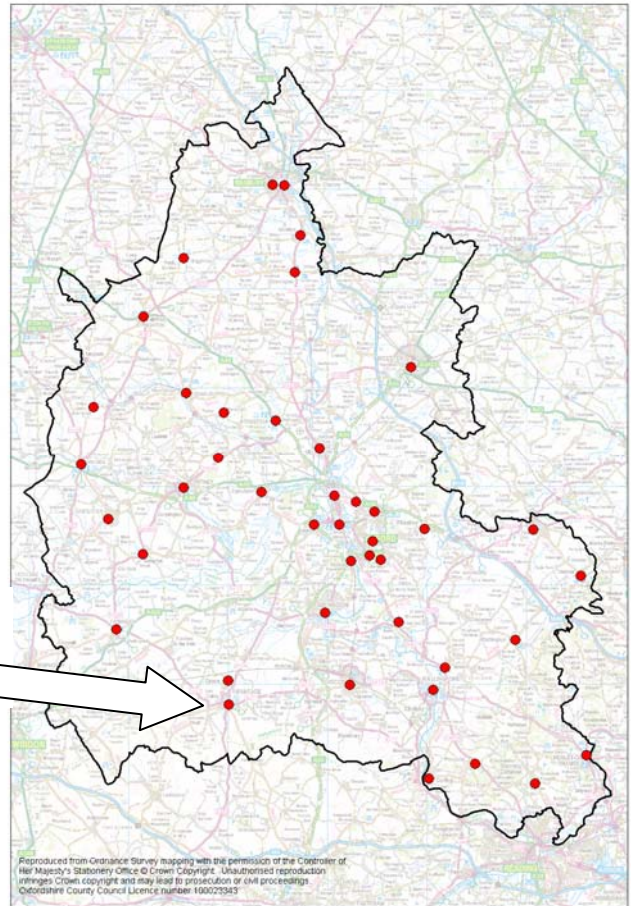

Site Tenure:

Owned by OCC


Floor Area (m²):

605

Site Area (m²):

866

Site Plan:

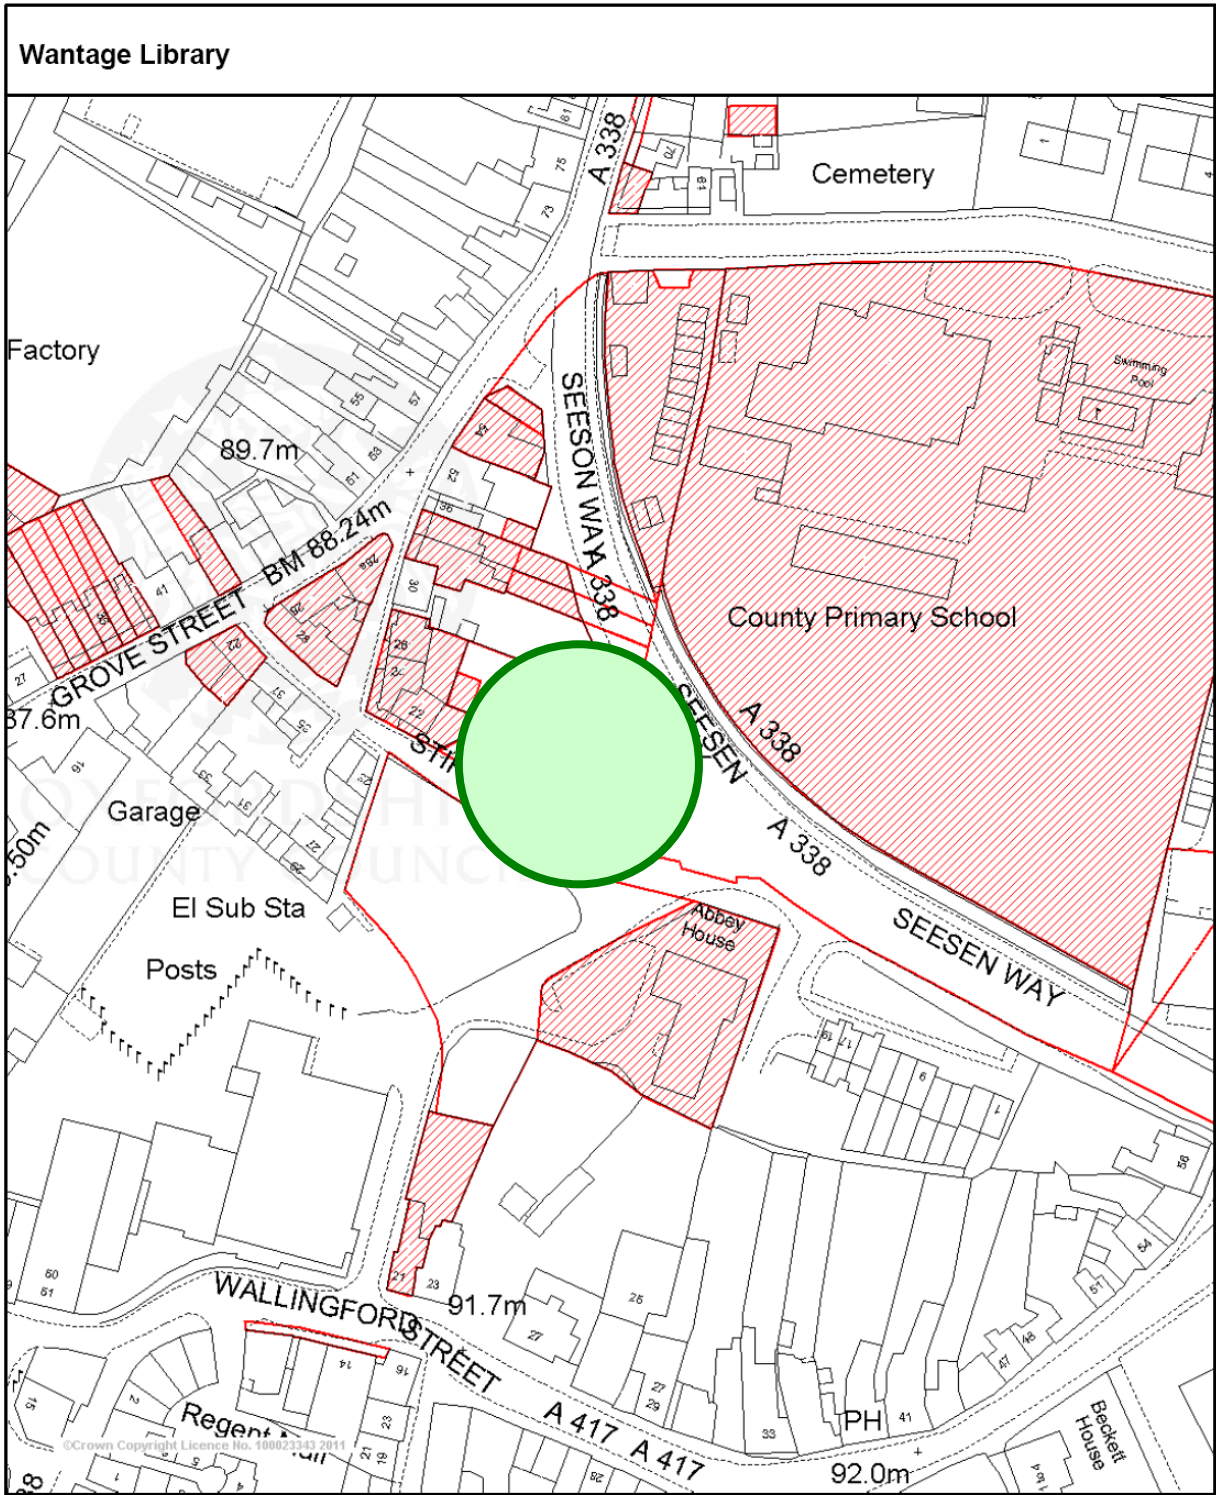

This map is reproduced from Ordnance Survey material with the permission of Ordnance Survey on behalf of the controller of Her Majesty's Stationery Office (c) Crown Copyright. Unauthorised reproduction infringes Crown Copyright and may lead to prosecution or civil proceedings.

Oxfordshire County Council Licence No 100023343 2009

Scale 1/1250 Date 23/2/2011
 Centre = 439998 E 188006 N
 PAM IAS

Warning: To print this map to the scale shown, the paper size should be set to A4 Portrait and Page Scaling in the printer dialogue box should be set to None.



Floor Plan:

