

# Library Property Profile: Watlington Library

## Site Name:


Watlington Library

## Description:

Library premises and access to garages

## Address:

Watlington Library  
Greengates  
35 High Street  
Watlington  
Oxon  
OX49 5PZ

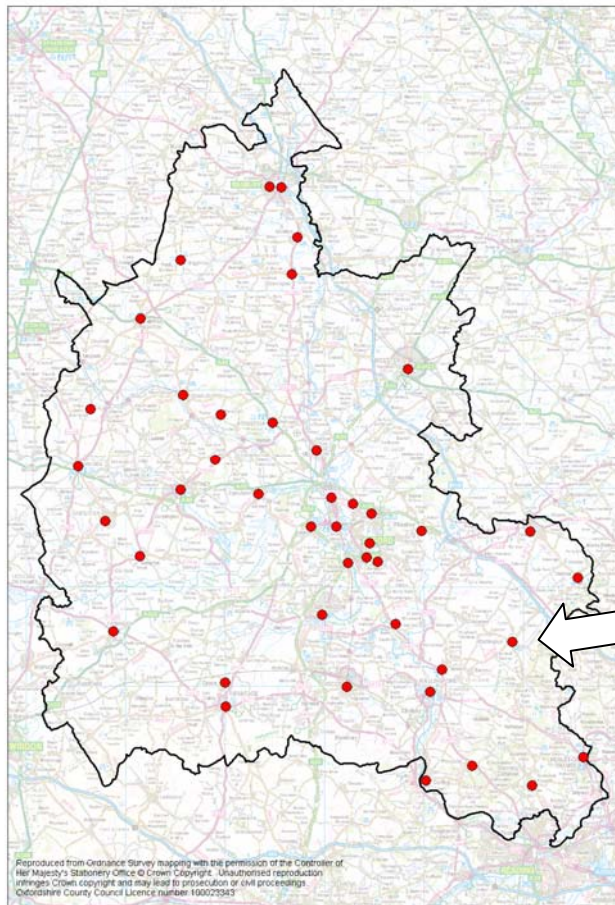

Watlington  
Library

## Site Tenure:

Held on trust


## Floor Area (m<sup>2</sup>):

99

## Site Area (m<sup>2</sup>):

962

# Site Plan:

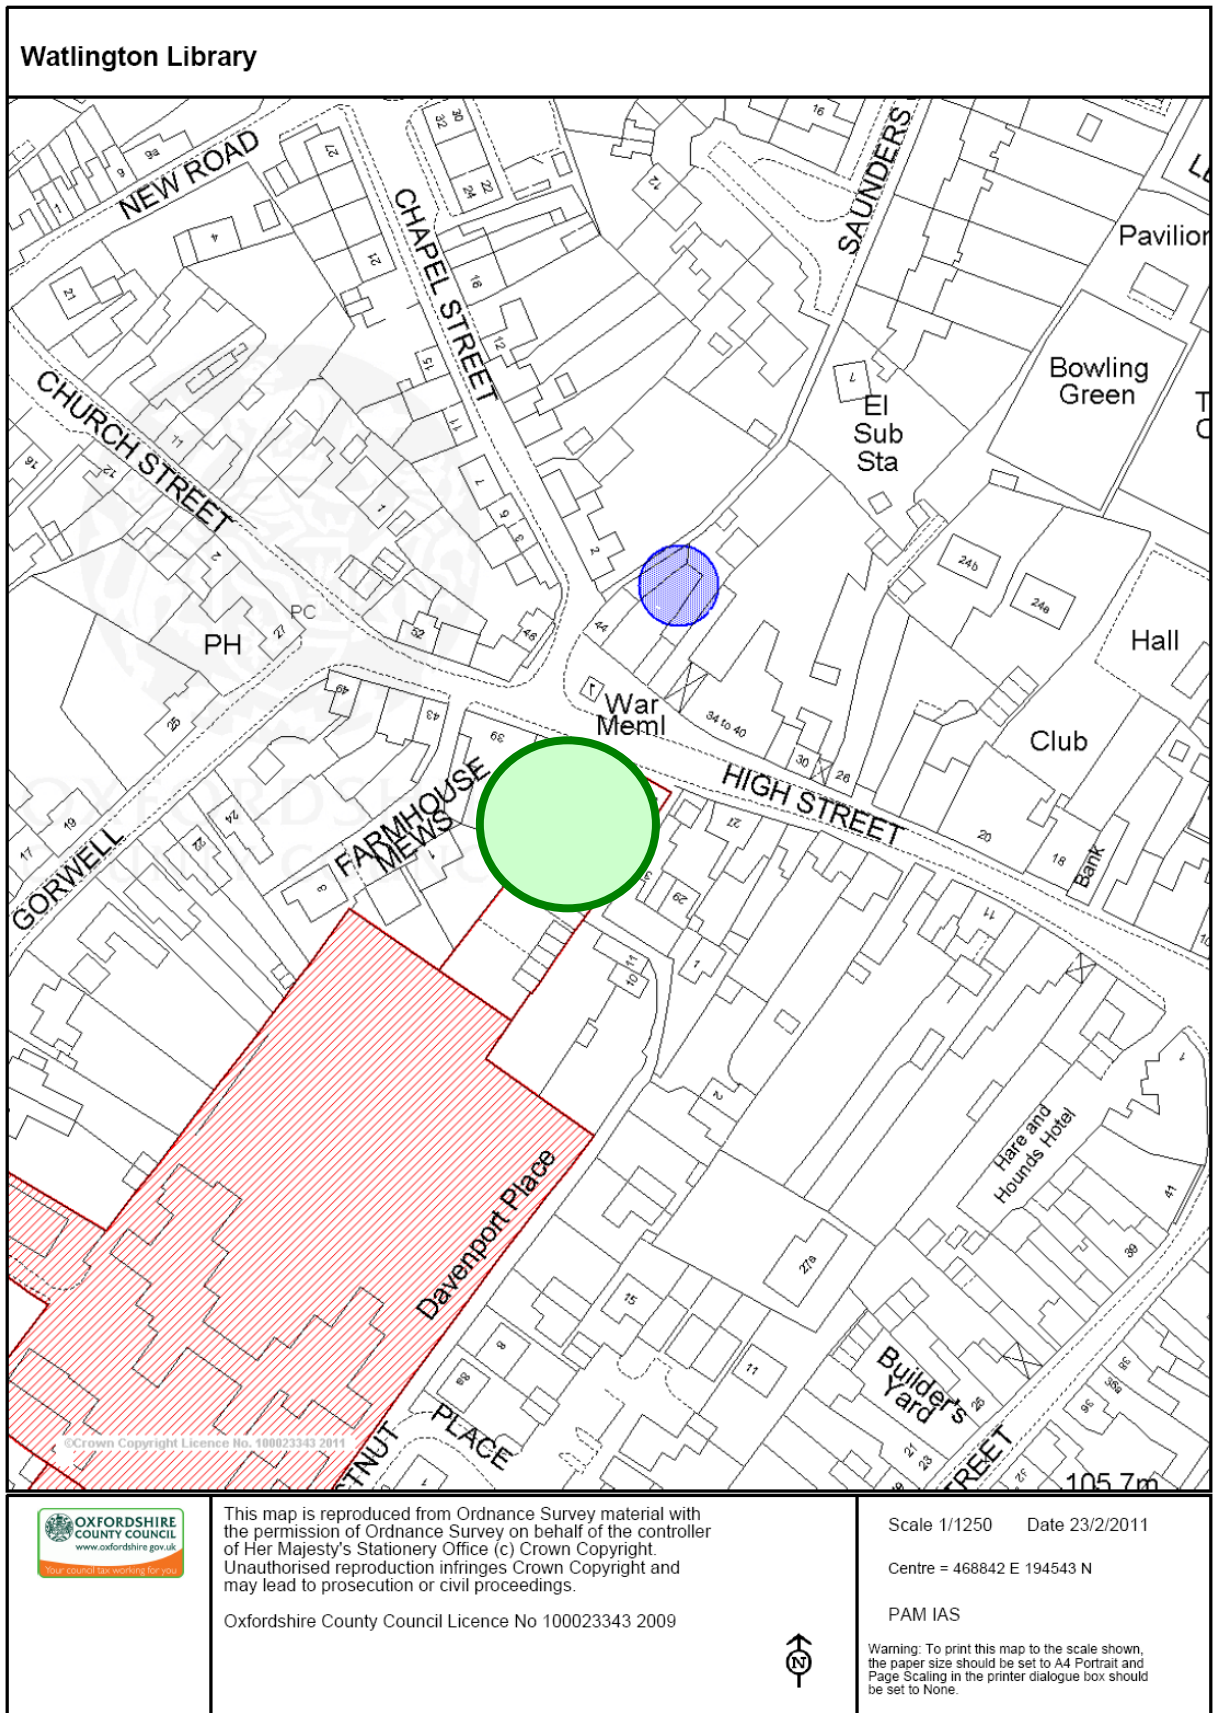

This map is reproduced from Ordnance Survey material with the permission of Ordnance Survey on behalf of the controller of Her Majesty's Stationery Office (c) Crown Copyright. Unauthorised reproduction infringes Crown Copyright and may lead to prosecution or civil proceedings.

Oxfordshire County Council Licence No 100023343 2009



Scale 1/1250 Date 23/2/2011

Centre = 468842 E 194543 N

PAM IAS

Warning: To print this map to the scale shown, the paper size should be set to A4 Portrait and Page Scaling in the printer dialogue box should be set to None.

# Floor Plan:

