

Library Property Profile: Woodstock Library

Site Name:

Woodstock Library

Description:

Library premises (excludes offices used as Tourist Information Centre).

Address:

Woodstock Library
Hensington Road
Woodstock
Oxon
OX20 1JQ

Site Tenure:


Owned by OCC

Floor Area (m²):


167


Site Area (m²):

3389

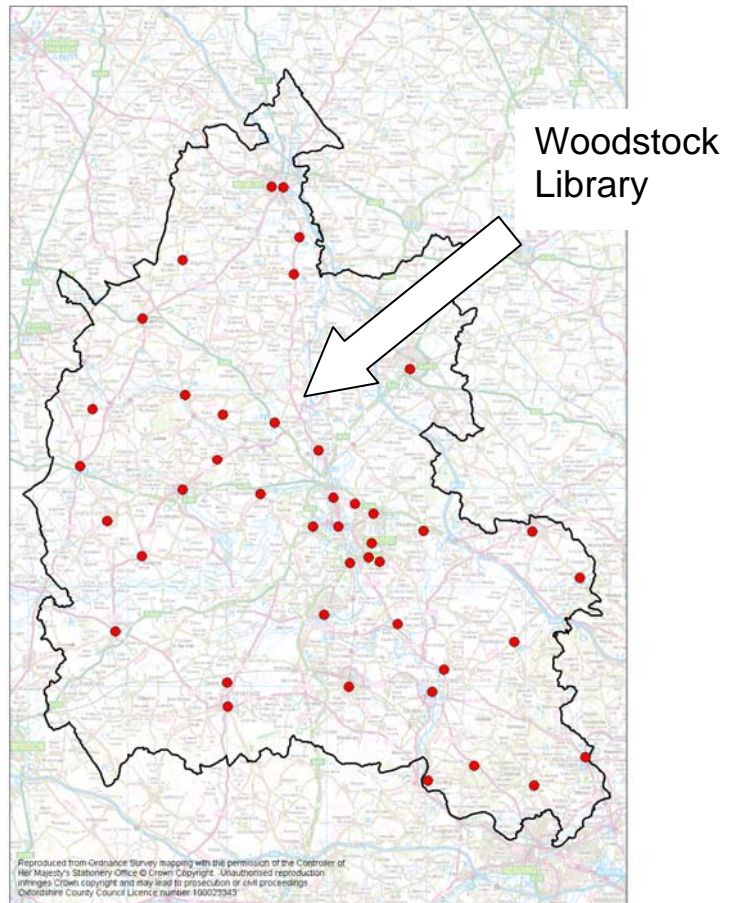

Site Plan:

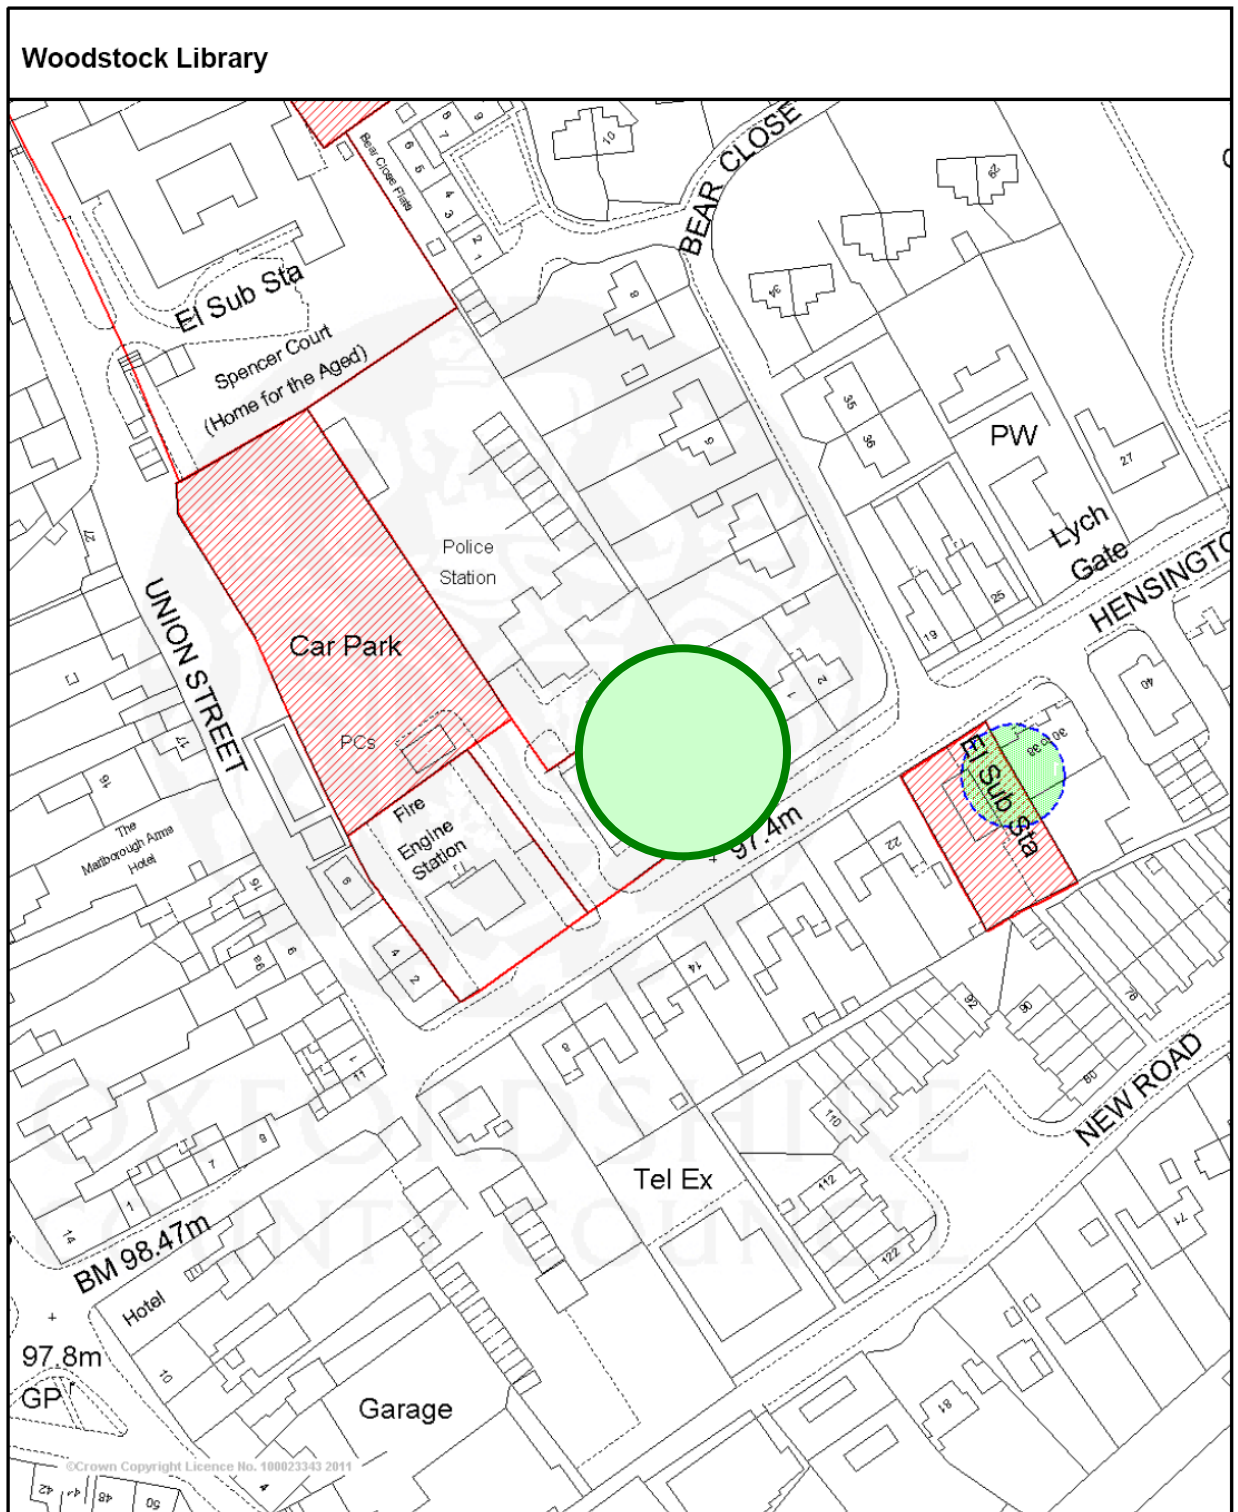

 <p>OXFORDSHIRE COUNTY COUNCIL www.oxfordshire.gov.uk Your council is working for you</p>	<p>This map is reproduced from Ordnance Survey material with the permission of Ordnance Survey on behalf of the controller of Her Majesty's Stationery Office (c) Crown Copyright. Unauthorised reproduction infringes Crown Copyright and may lead to prosecution or civil proceedings.</p> <p>Oxfordshire County Council Licence No 100023343 2009</p>	<p>Scale 1/1250 Date 23/2/2011</p> <p>Centre = 444742 E 216791 N</p> <p>PAM IAS</p> <p>Warning: To print this map to the scale shown, the paper size should be set to A4 Portrait and Page Scaling in the printer dialogue box should be set to None.</p>
--	--	--



Floor Plan:

