


Enter drawing file path name here

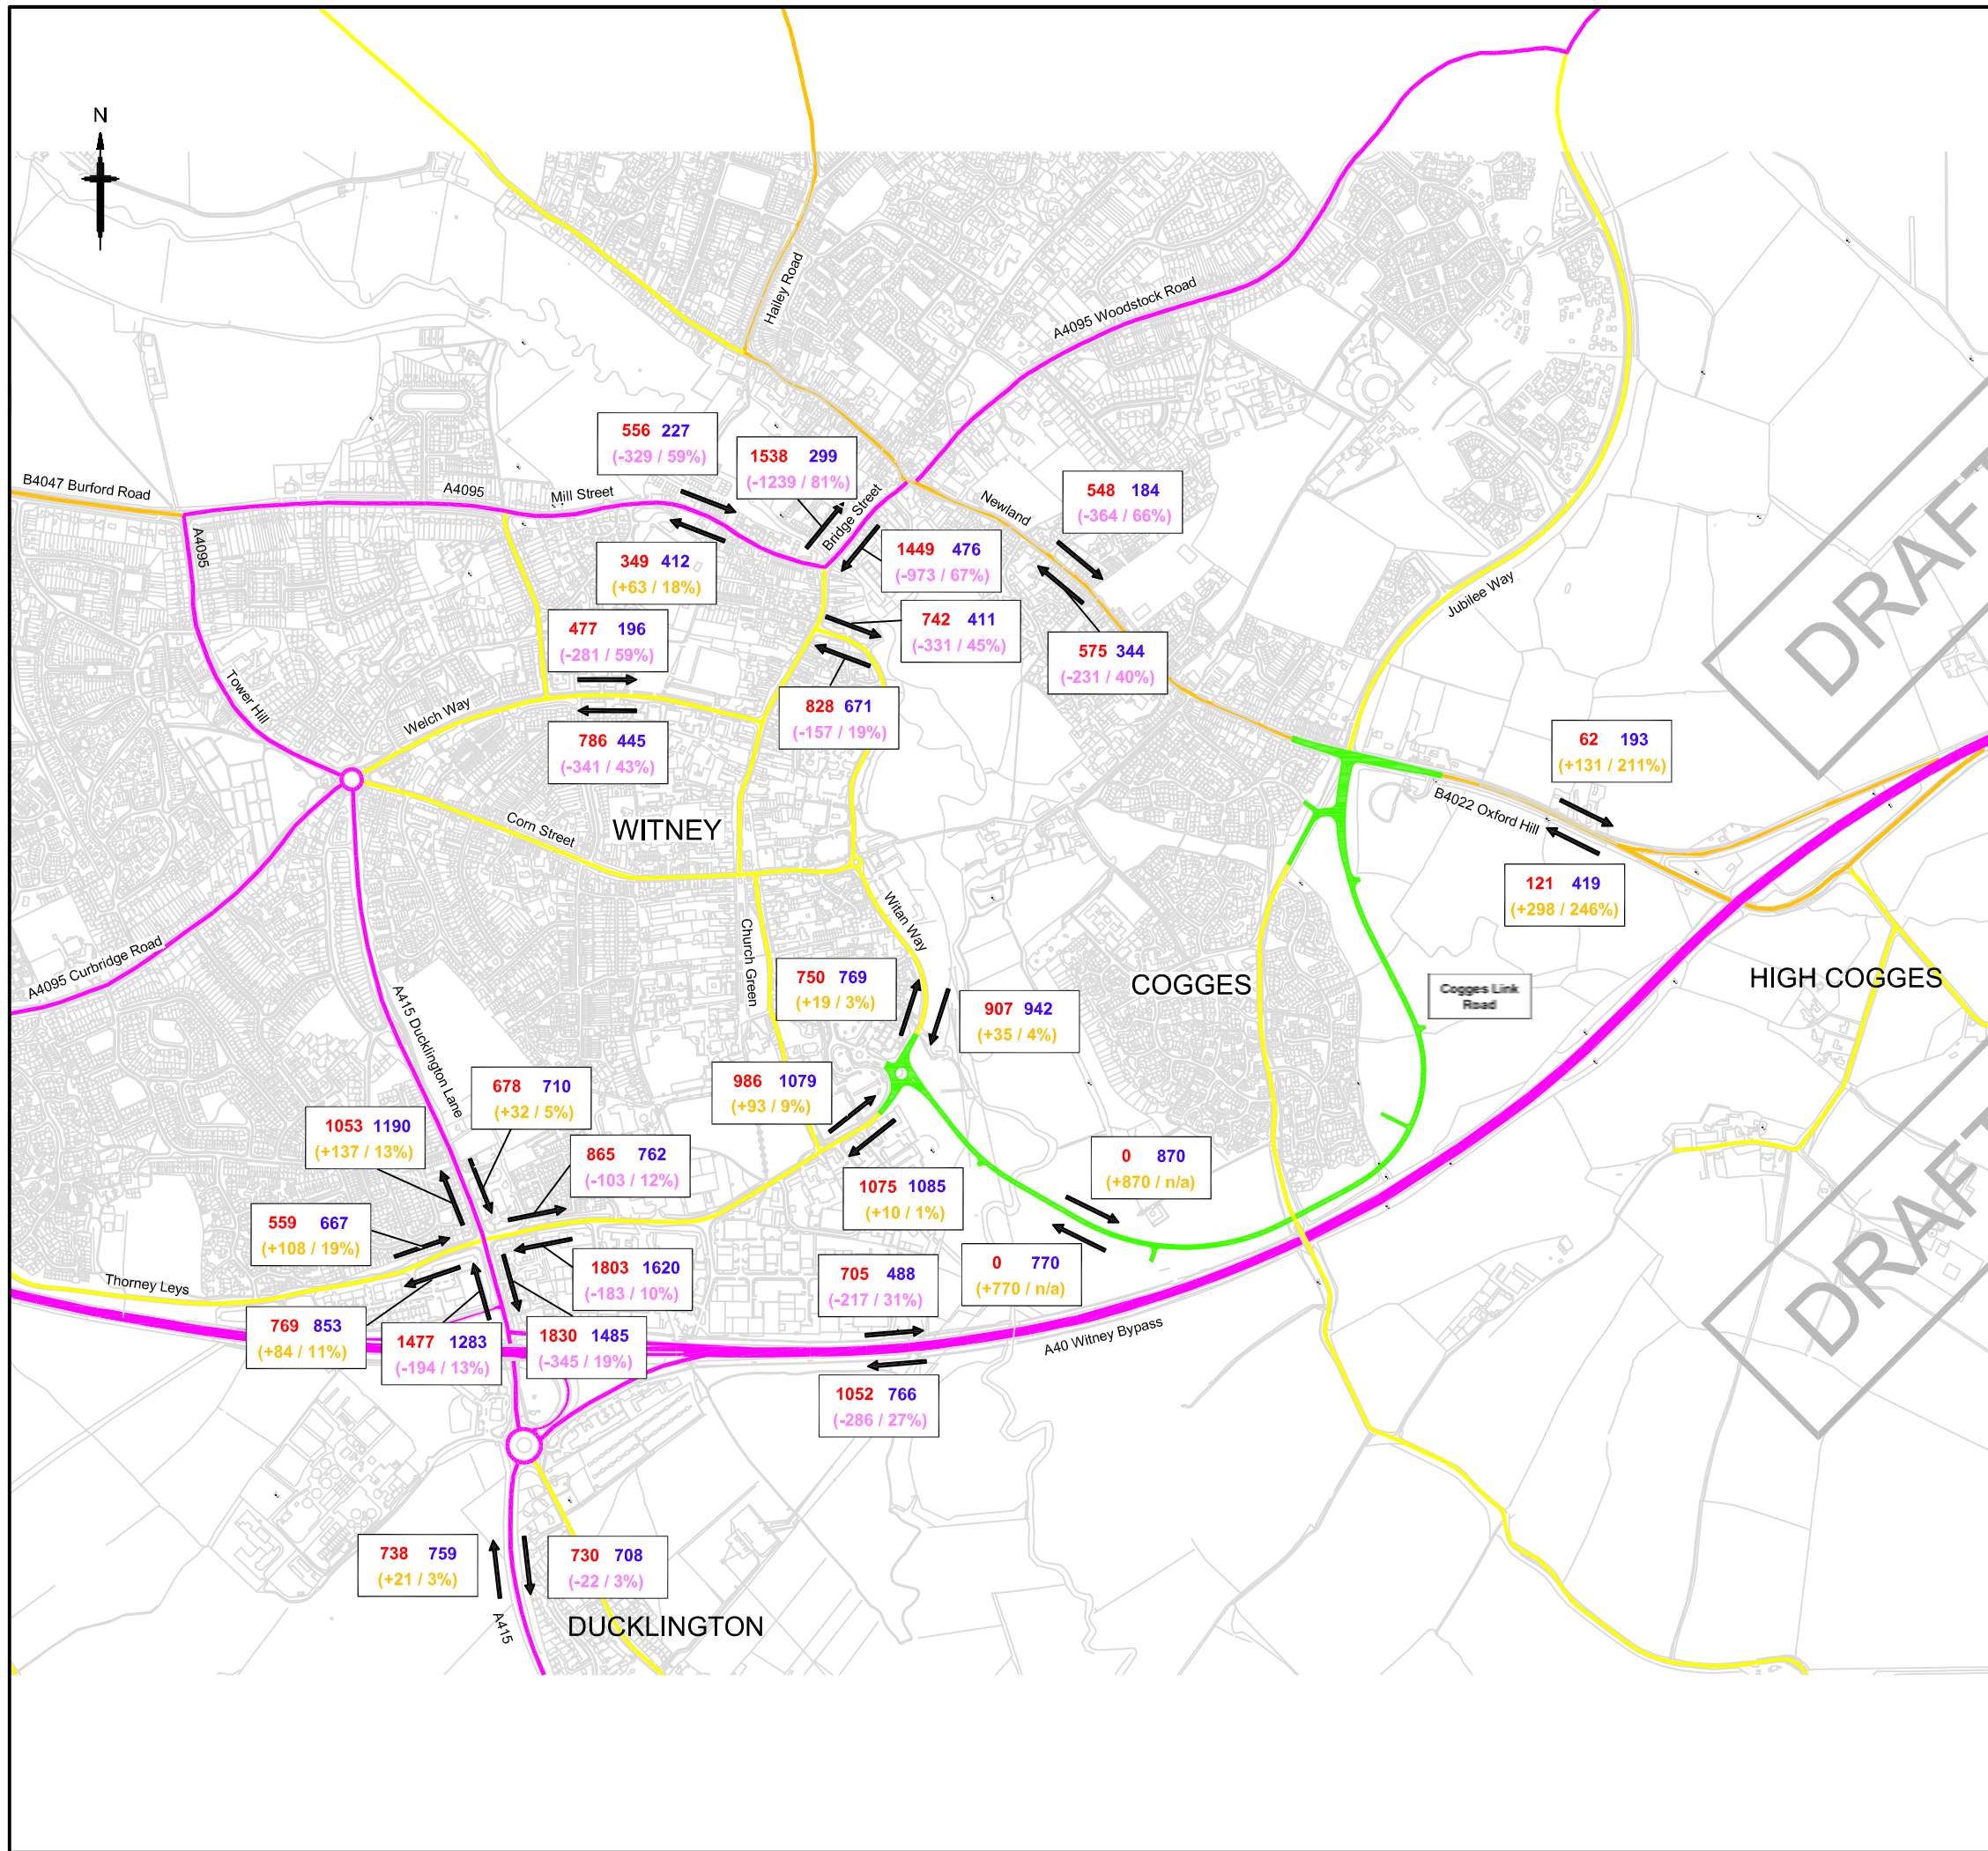

© Crown copyright. All rights reserved 1000023343 (2005)
 Do not scale this drawing

Rev	Description	By	Date	Chk'd	Apprd
Purpose of issue		Rev	Date	Apprd	



Project: **COGGES LINK ROAD**

Title: **MODELLED TRAFFIC GROWTH CHANGES (PM HIGH GROWTH)**

Scale	Drawn By	Checked By	Approved By
N.T.S.	AG		???
	Date	Date	Date
	10.09.08	???.???	???.???

Clients Ref

Drawing Number: **FIGURE 12B** Rev: **A**