



TYPICAL SECTION LOOKING NORTHWARDS BETWEEN STANTON HARCOURT ROAD AND OXFORD HILL SHOWING CARRIAGEWAY IN CUTTING

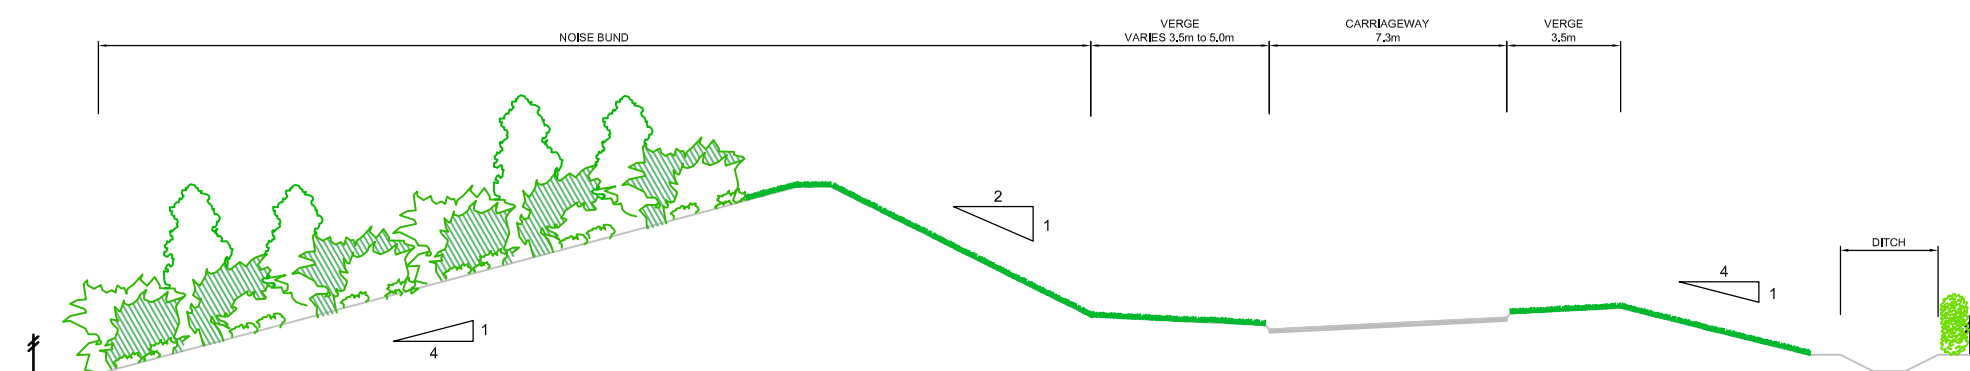

TYPICAL SECTION LOOKING NORTHWARDS BETWEEN STANTON HARCOURT ROAD AND OXFORD HILL SHOWING NOISE BUND

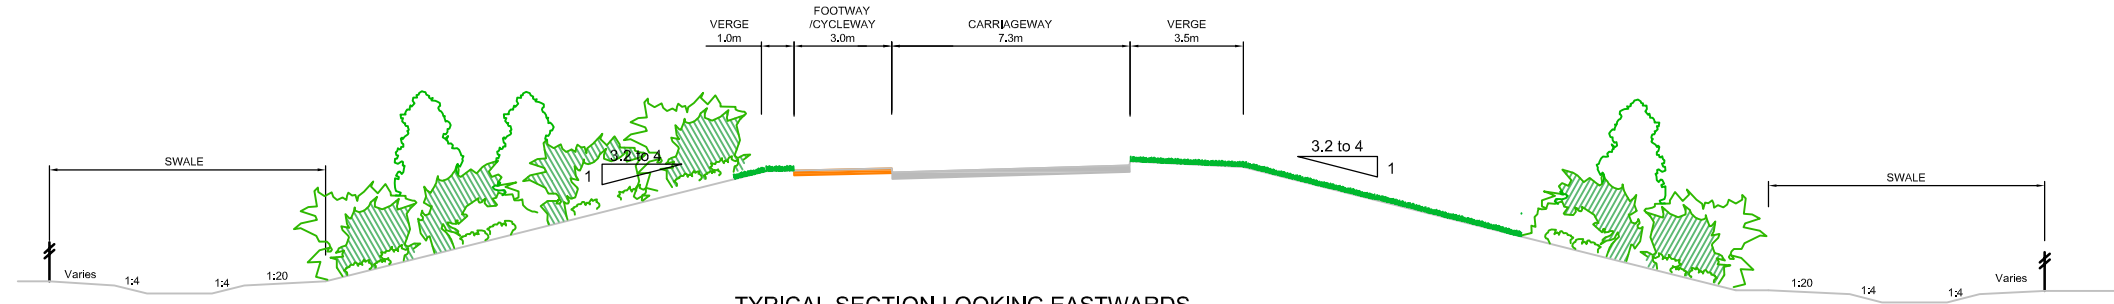

TYPICAL SECTION LOOKING EASTWARDS BETWEEN WITAN WAY AND STANTON HARCOURT ROAD

Do not scale this drawing

JE JACOBS
 Jacobs UK Ltd, Park House, Haddenham Business Park, Thame Road, Haddenham, Aylesbury, Bucks, HP17 8LB
 Telephone (01844) 296200
 FAX (01844) 296201

Oxfordshire Highways
 www.oxfordshirehighways.org
 Improving Your Roads

Project
COGGES LINK ROAD

Title
TYPICAL SECTIONS

Scale	N.T.S.	Drawn By	Checked By	Approved By
		TMW	ND	JM
		Date 11.04.07	Date 16.04.08	Date 16.04.08

Clients Ref

Drawing Number **FIGURE 8** Rev **-**