


- Key:**
- = Minimum construction exclusion zone
 - = Preferred construction exclusion zone
 - = Tree
 - = Category A tree
 - = Category B tree
 - = Category C tree
 - = Category R tree
 - = Category A group
 - = Category B group
 - = Category C group
 - = Category R group
 - = Conservation Area boundary
 - = Page cut lines
 - = Current Proposals

This map is reproduced from Ordnance Survey material with the permission of Ordnance Survey on behalf of the Controller of Her Majesty's Stationary Office © Crown copyright. Unauthorised reproduction infringes Crown copyright and may lead to prosecution or civil proceedings. 1000023343 (2005)

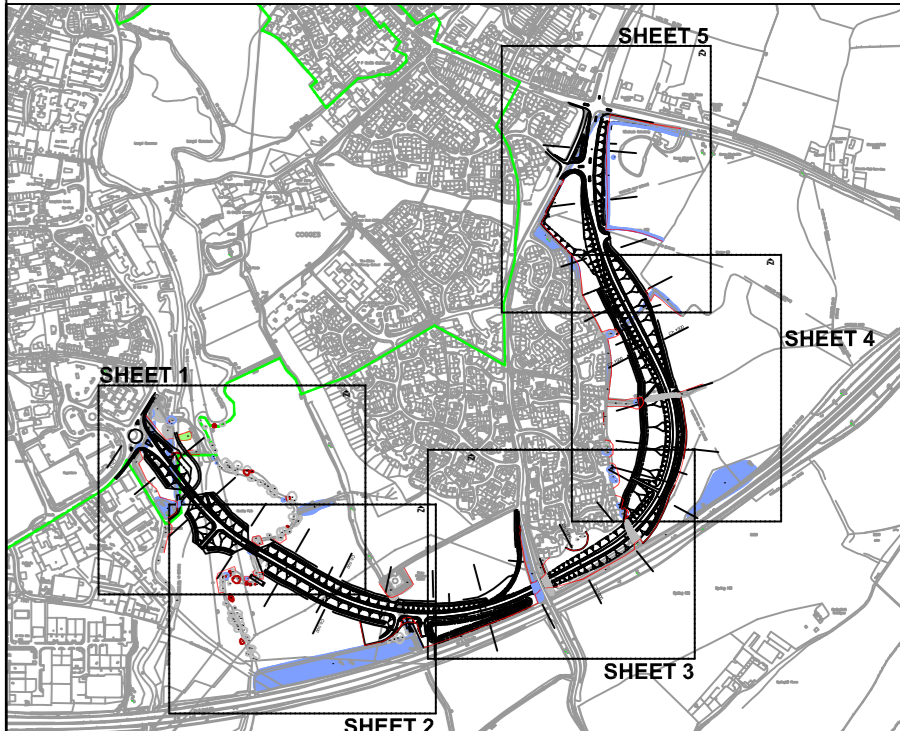

Rev	Rev. Date	Purpose of revision	Drawn	Checked	Approved
0					

JACOBS
Park House, Hedderston Business Park, Thame Road, Hedderston, Aylesbury, Bucks, HP17 8LB
Tel: +44(0)1844 296200 Fax: +44(0)1844 296201
www.jacobs.com

Client: **Oxfordshire Highways**
www.oxfordshirehighways.org

Project: **WITNEY COGGES LINK ROAD**

Drawing title: **TREE PROTECTION PLAN (SHEET 3 OF 5)**

Drawing status: **FINAL**

Scale: 1:500 @ A0 DO NOT SCALE
 Jacobs No: B0834600
 Client no:

Drawing number: **B0834600-BS5837-TPP3** Rev: **0**

This drawing is not to be used in whole or part other than for the intended purpose and project as defined on this drawing. Refer to the contract for full terms and conditions.