


ROAD CLOSURE SIGNING SCHEDULE

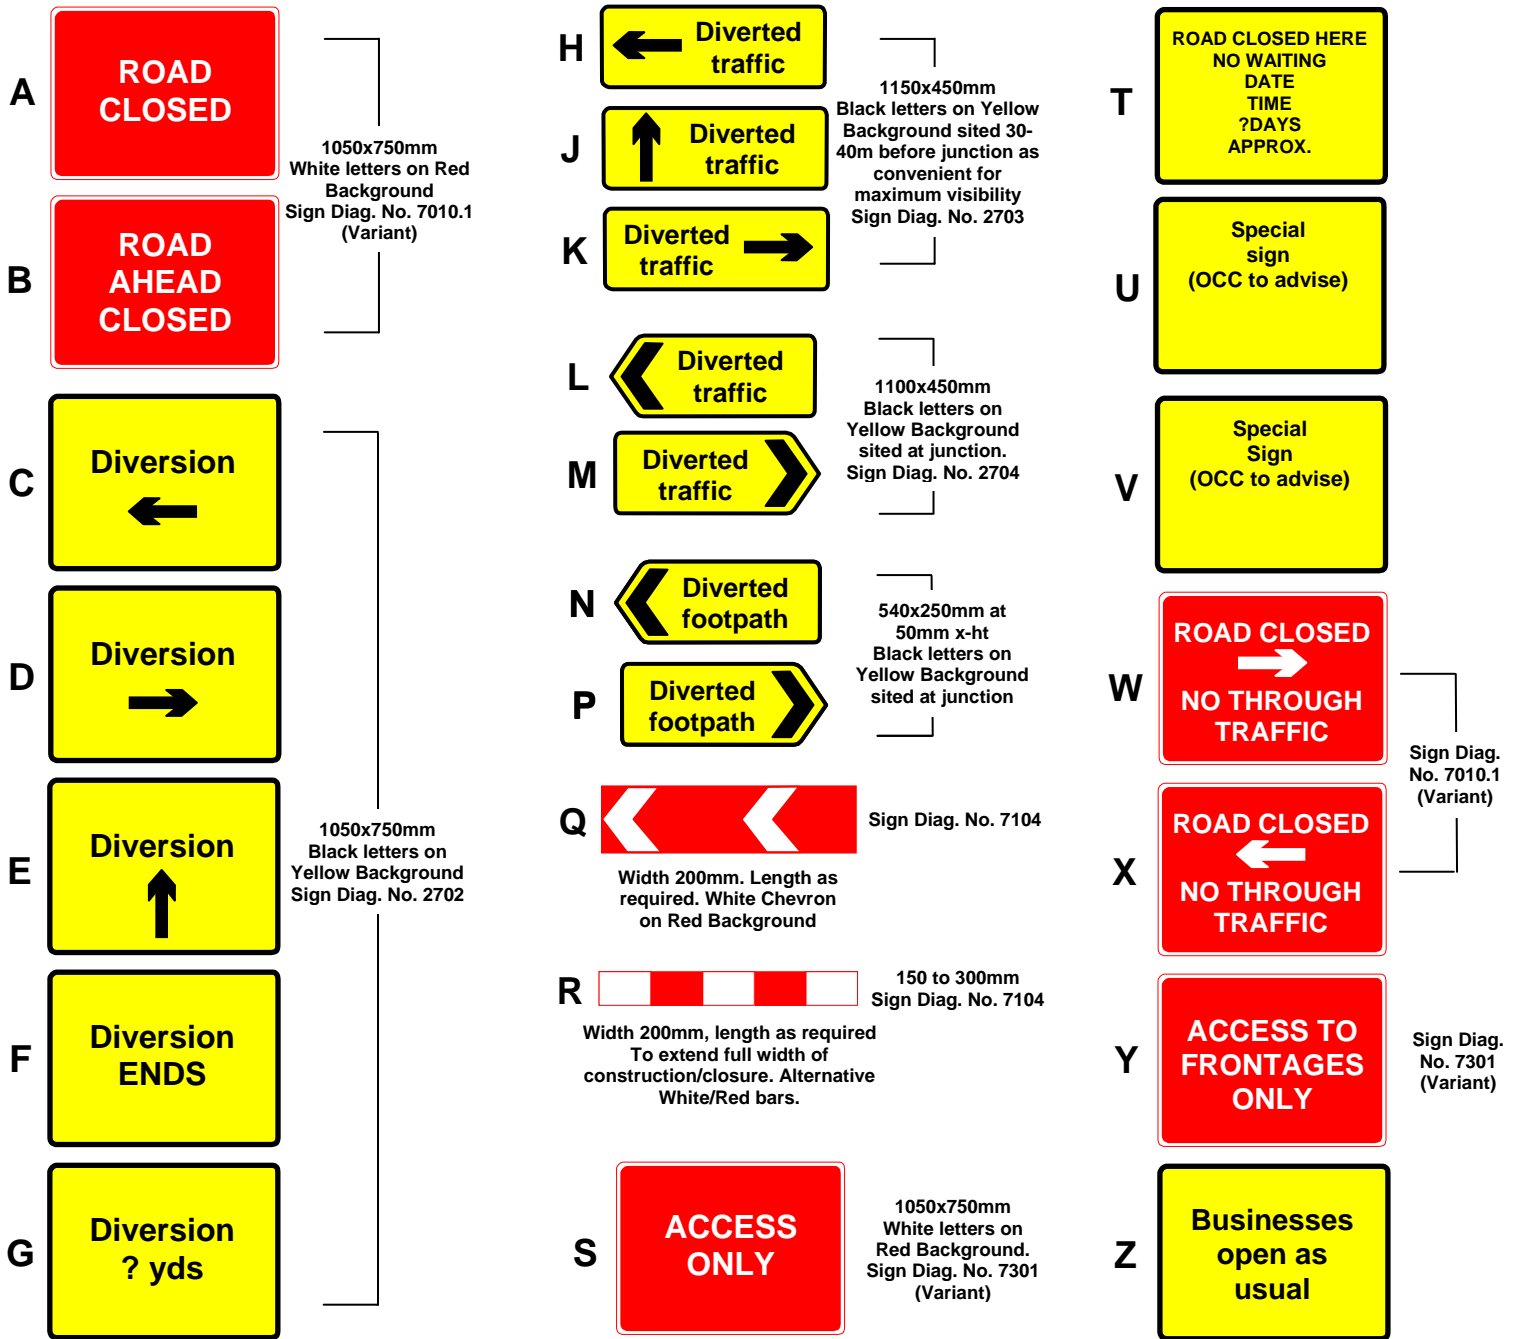

Notes:

- Sign T to be erected at least 2 weeks prior to work starting.
- Signs C-G to be used at the beginning of closure
- Signs A and R (full width of closure) to be placed at limits of closure
- All sign positions indicated on plan are approximate, sizes are applicable to residential roads and should be increased for high speed roads.
- Signing details shown are minimum requirement (excludes Chapter 8 signing). Further signs may be required at applicant's expense in response to unforeseen site conditions/circumstances.
- The applicant shall ensure all free standing temporary signs are made secure by the use of sacks filled with a fine granular material.