


Plan 4 - MEPC Milton Park

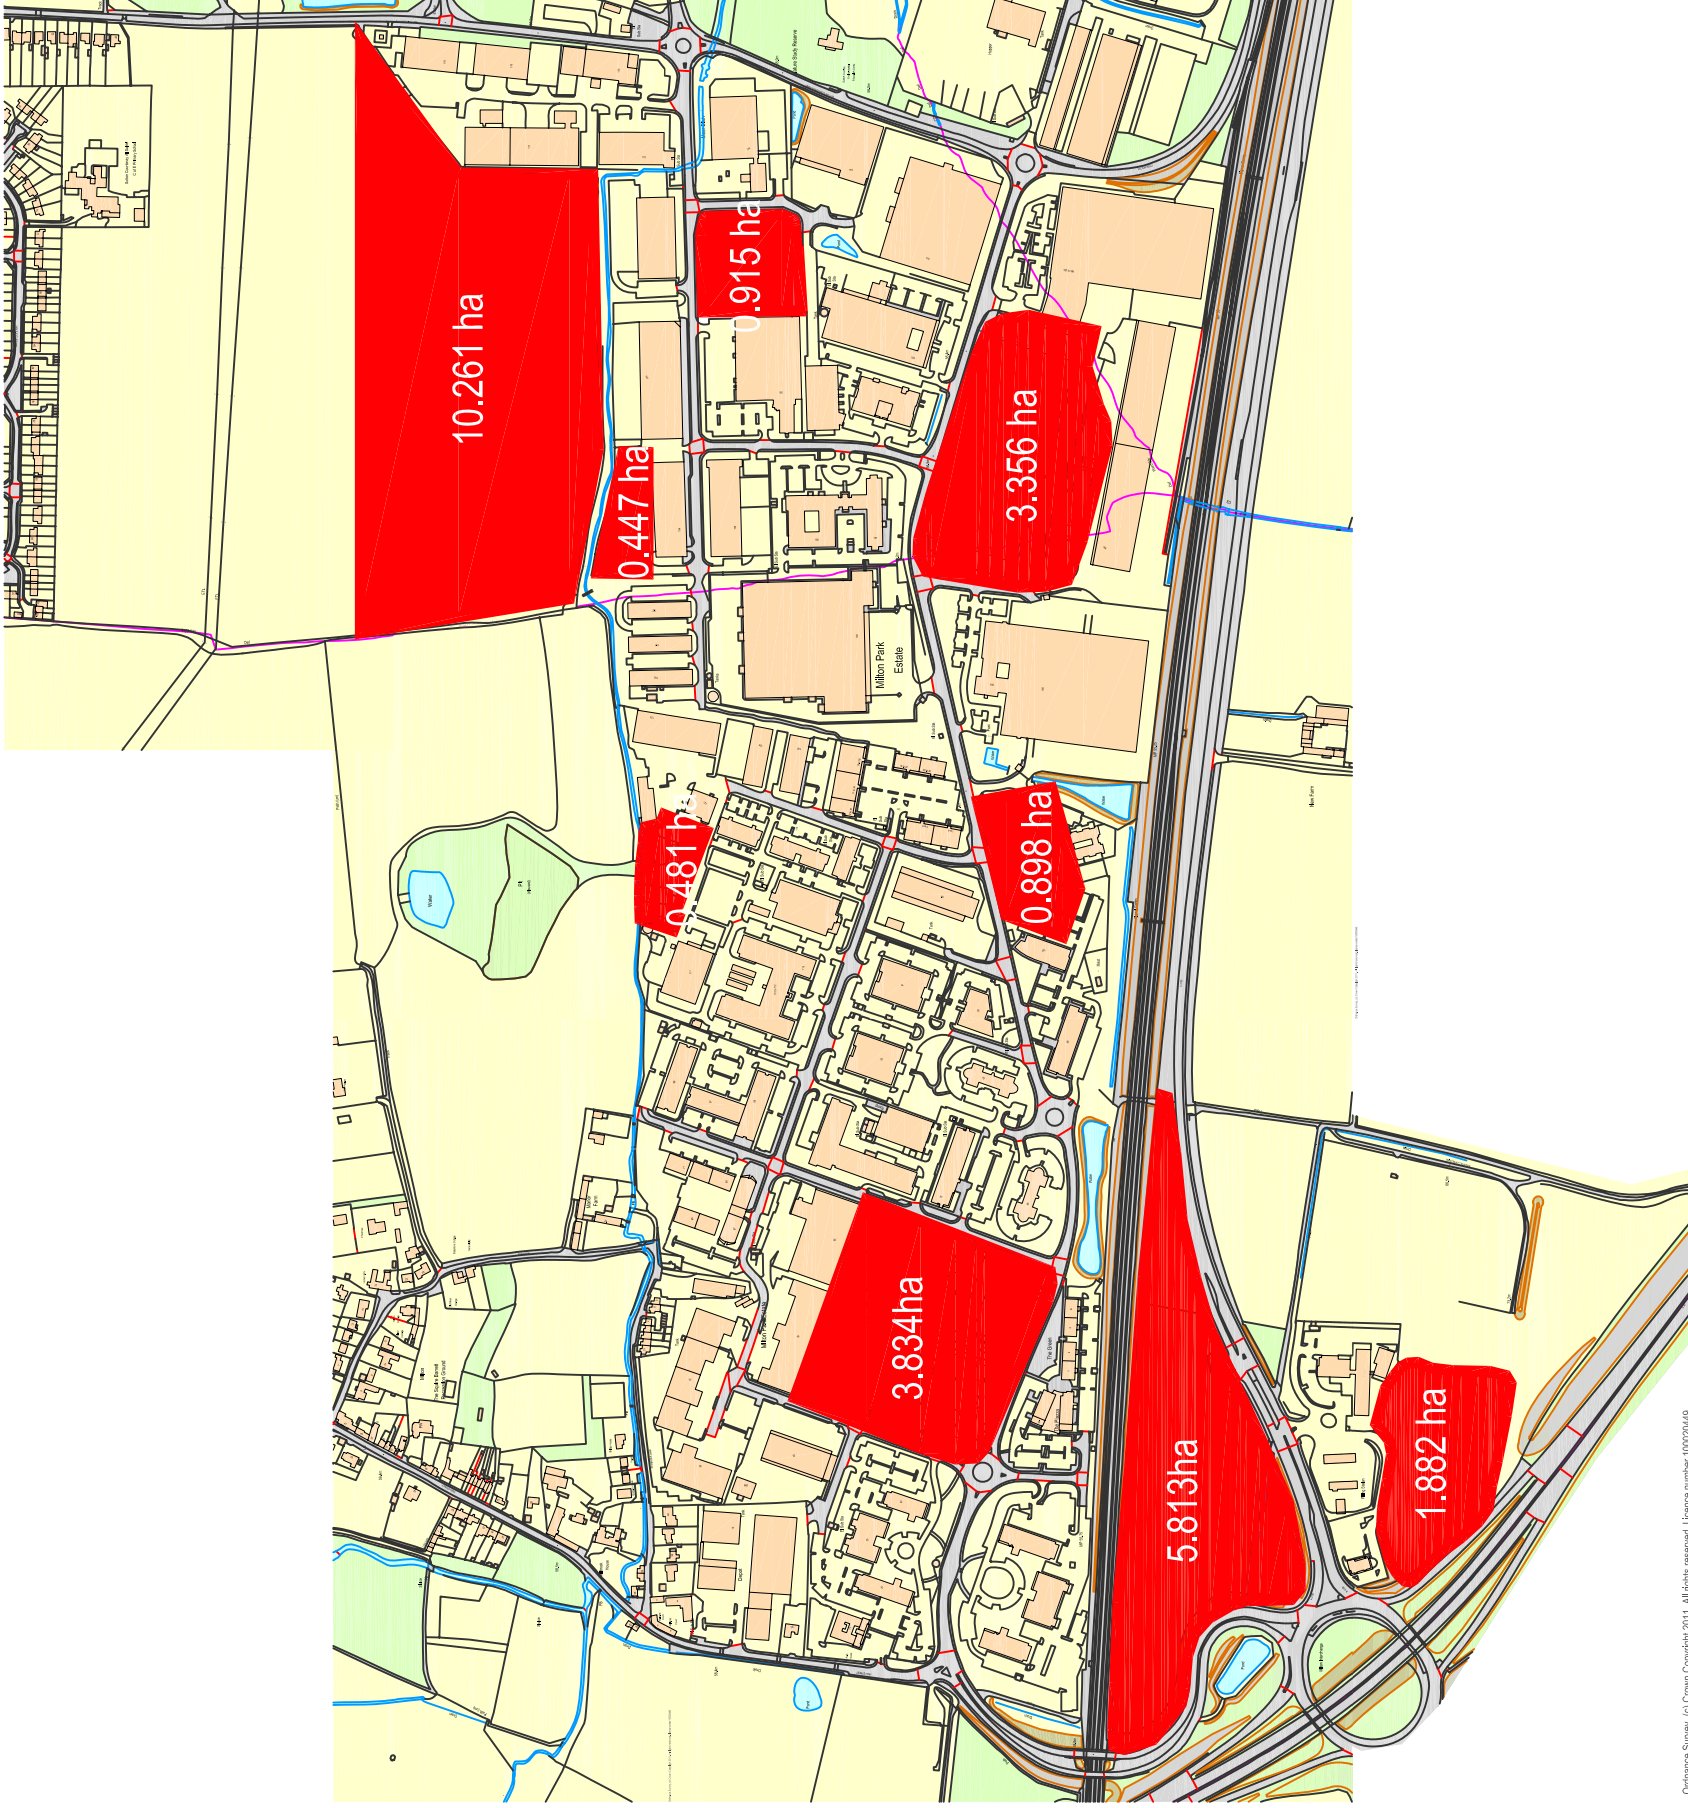

Ordnance Survey, (c) Crown Copyright 2011. All rights reserved. Licence number 100020449

- NOTES:
1. DO NOT SCALE. BE USED IN CONJUNCTION WITH ALL SERVICES AND SPECIFICATIONS.
 2. STRUCTURAL ENGINEERING DRAWINGS & SPECIFICATIONS.
 3. © COPYRIGHT. DRAWINGS NOT TO BE REPRODUCED OR USED WITHOUT PRIOR WRITTEN CONSENT.

INFORMATION

DRAWING
MILTON PARK
ENTERPRISE ZONES

PROJECT
MEPC AREA SURVEYS

CLIENT
MEPC

SCALE	DATE	DRAWN BY	CHECKED BY
NTS	JUN11	TH	GT
DRG. NO.			REV
			A
FILE REFERENCE: 110727-SITE-02			
XREF FILE REFERENCE:			

RIDGE
THE COYARDS
BLENNHEIM PARK
OXFORD ROAD
WOODSTOCK, OX20 1QR www.ridge.co.uk
Also at Reading, Bristol, London and Leicester

MEPC
Milton Park