



NORTHERN ELEVATION
Scale 1:100

WEST WINDRUSH OVERBRIDGE

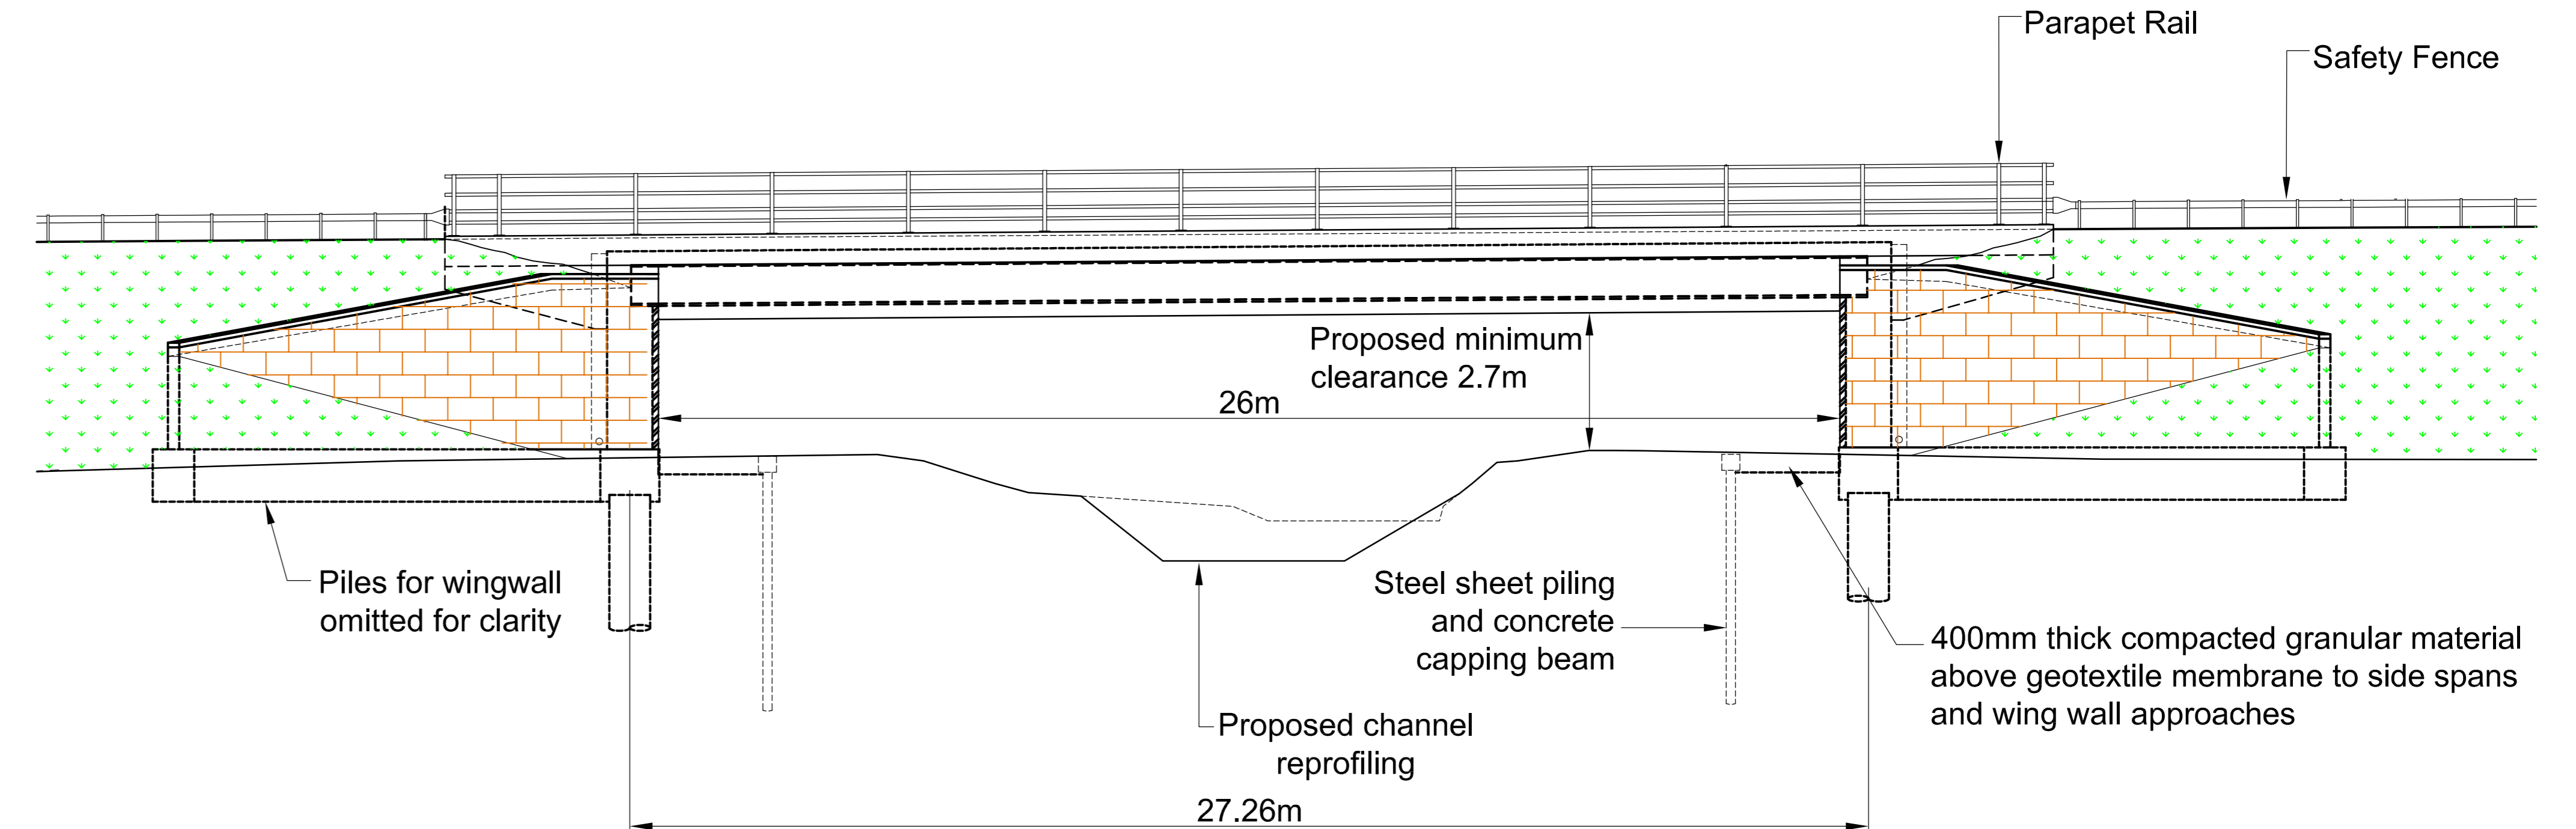

NORTHERN ELEVATION
Scale 1:100

EAST WINDRUSH OVERBRIDGE

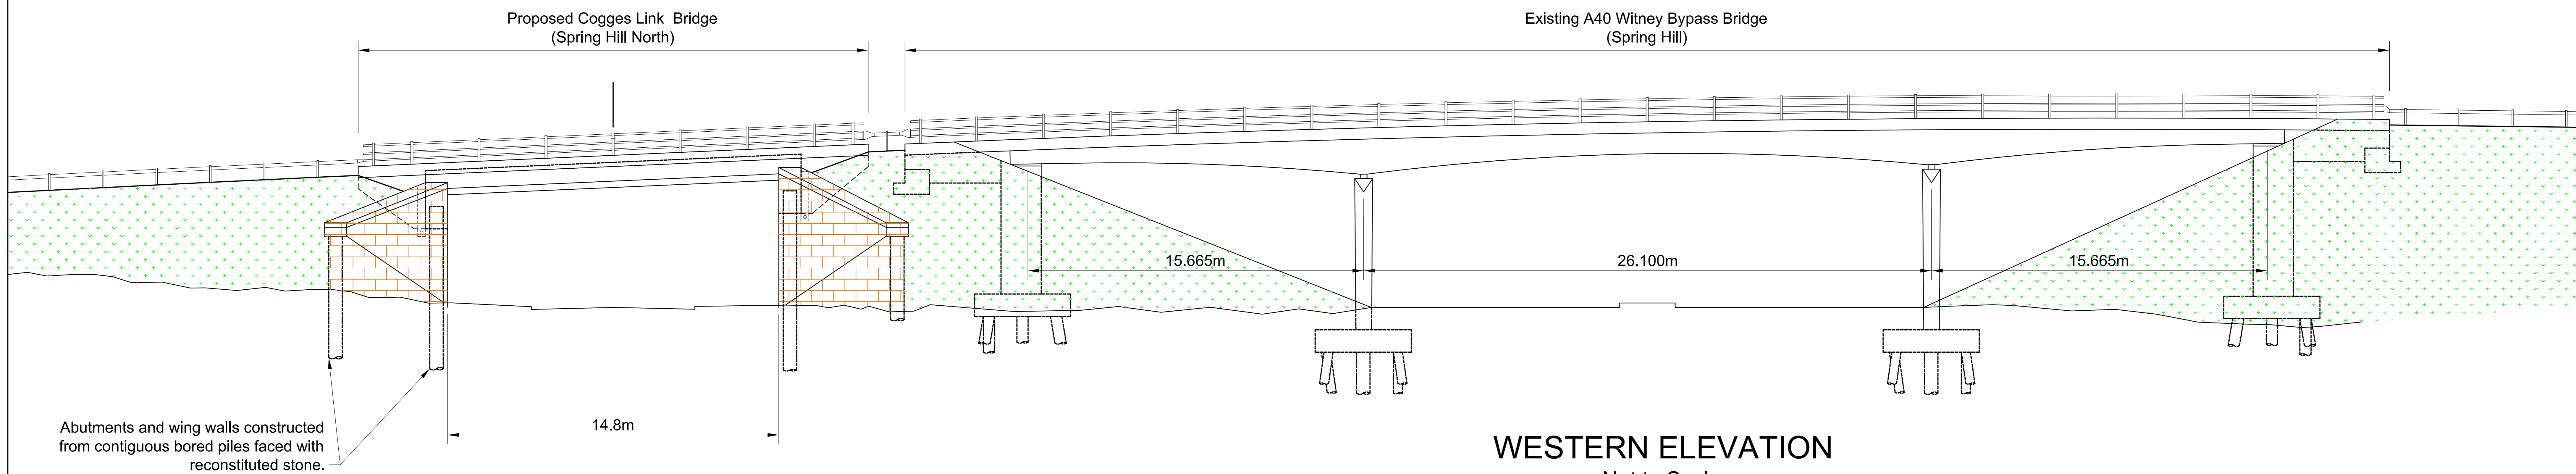

WESTERN ELEVATION
Scale 1:100

WESTERN ELEVATION
Not to Scale

STANTON HARCOURT UNDERBRIDGE