



- Key:**
- = Minimum construction exclusion zone
  - = Preferred construction exclusion zone
  - T<sub>N</sub> = Tree
  - = Category A tree
  - = Category B tree
  - = Category C tree
  - = Category R tree
  - G<sub>N</sub> = Category A group
  - G<sub>B</sub> = Category B group
  - G<sub>C</sub> = Category C group
  - G<sub>R</sub> = Category R group
  - = Conservation Area boundary
  - = Page cut lines
  - = Current Proposals

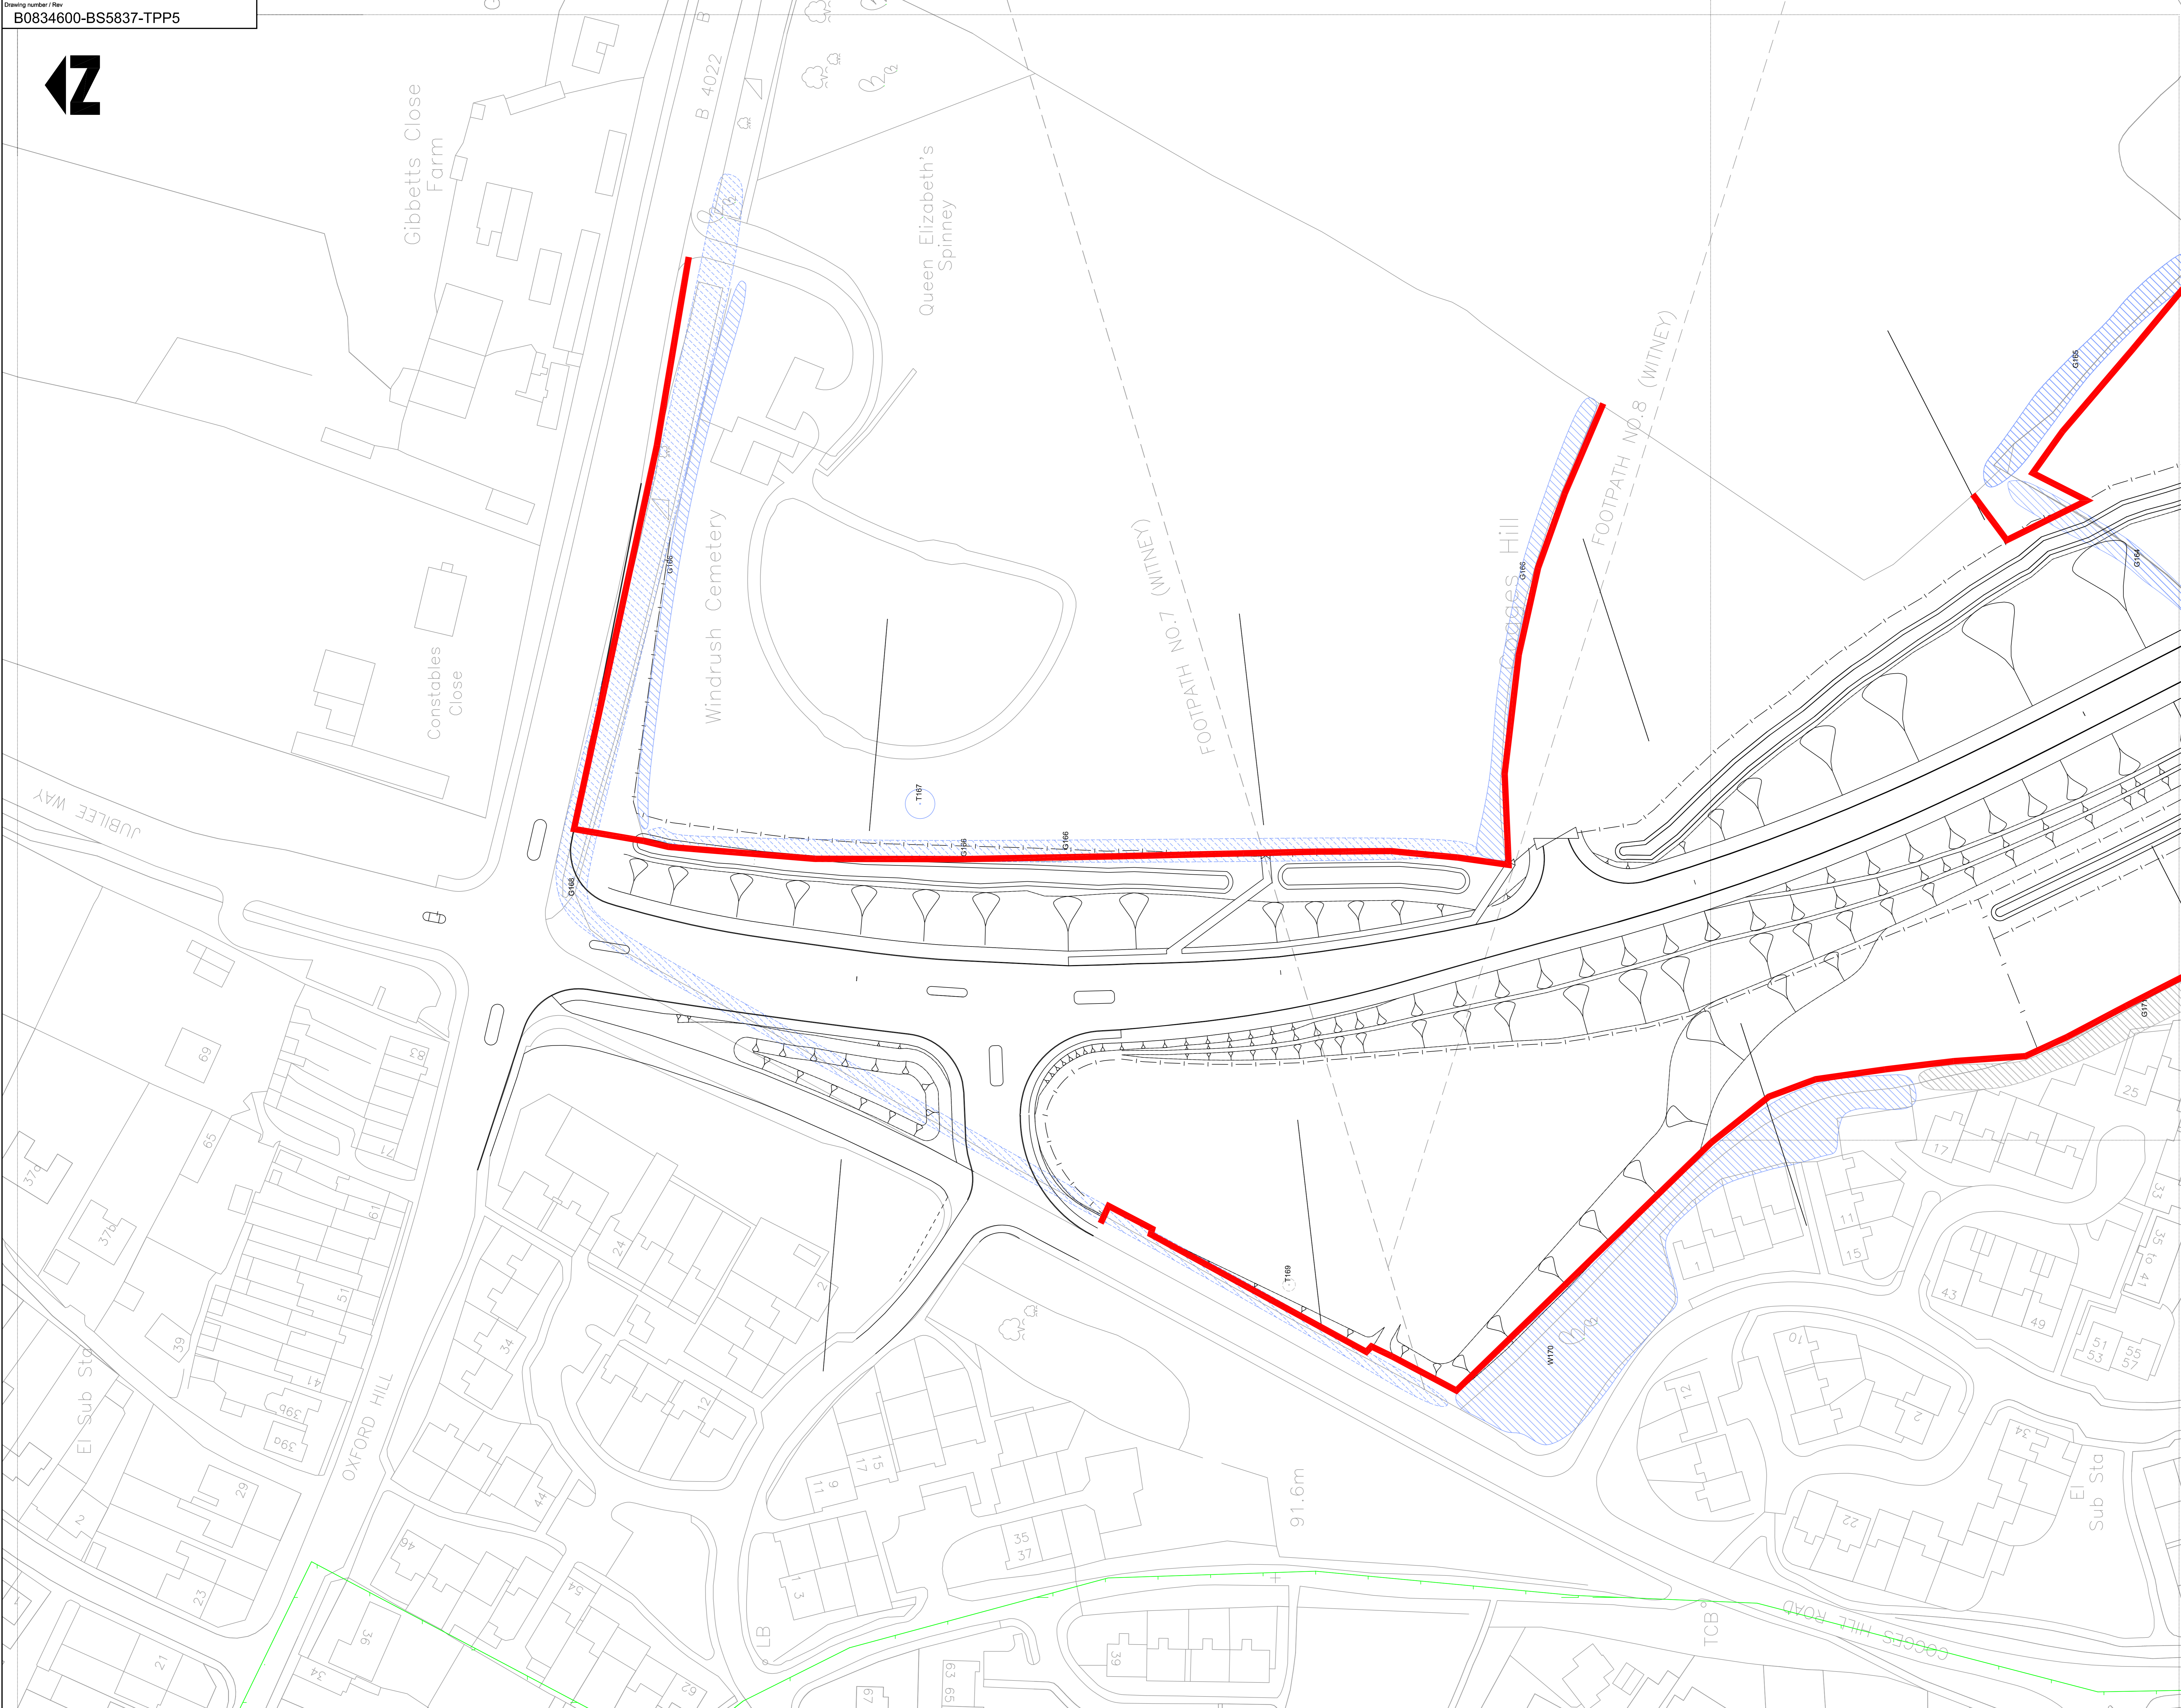

This map is reproduced from Ordnance Survey material with the permission of Ordnance Survey on behalf of the Controller of Her Majesty's Stationery Office © Crown copyright. Unauthorised reproduction infringes Crown copyright and may lead to prosecution or civil proceedings. 100002343 (2005)

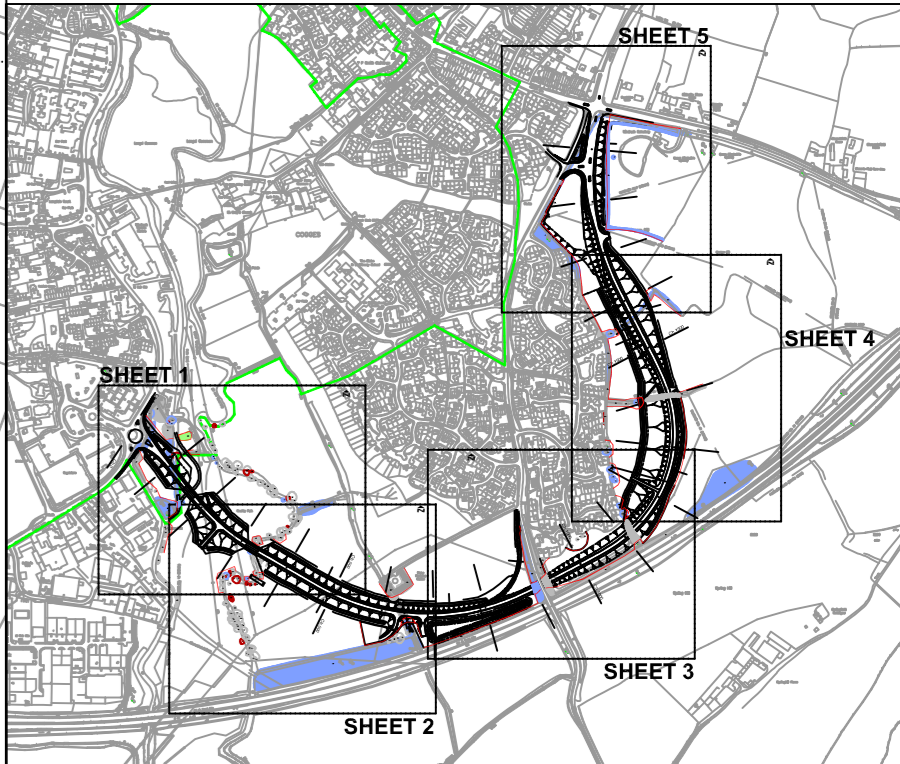

Rev.	Rev. Date	Purpose of revision	Drawn	Checked	Approved
0	MAR 08	FIRST ISSUE			

**JACOBS**  
 Park House, Hedderham Business Park, Thame Road, Hedderham, Aylesbury, Bucks, HP17 8LB  
 Tel: +44(0)1844 296200 Fax: +44(0)1844 296201  
 www.jacobs.com

Client: **Oxfordshire Highways**  
 www.oxfordshirehighways.org

Project: **WITNEY COGGES LINK ROAD**

Drawing title: **TREE PROTECTION PLAN (SHEET 5 OF 5)**

Drawing status: <b>FINAL</b>	Scale: 1:500 @ A0	DO NOT SCALE
Drawing number: <b>B0834600-BS5837-TPP5</b>	Client no.:	Rev: <b>0</b>

This drawing is not to be used in whole or part other than for the intended purpose and project as defined on this drawing. Refer to the contract for full terms and conditions.