


Beam Bridge

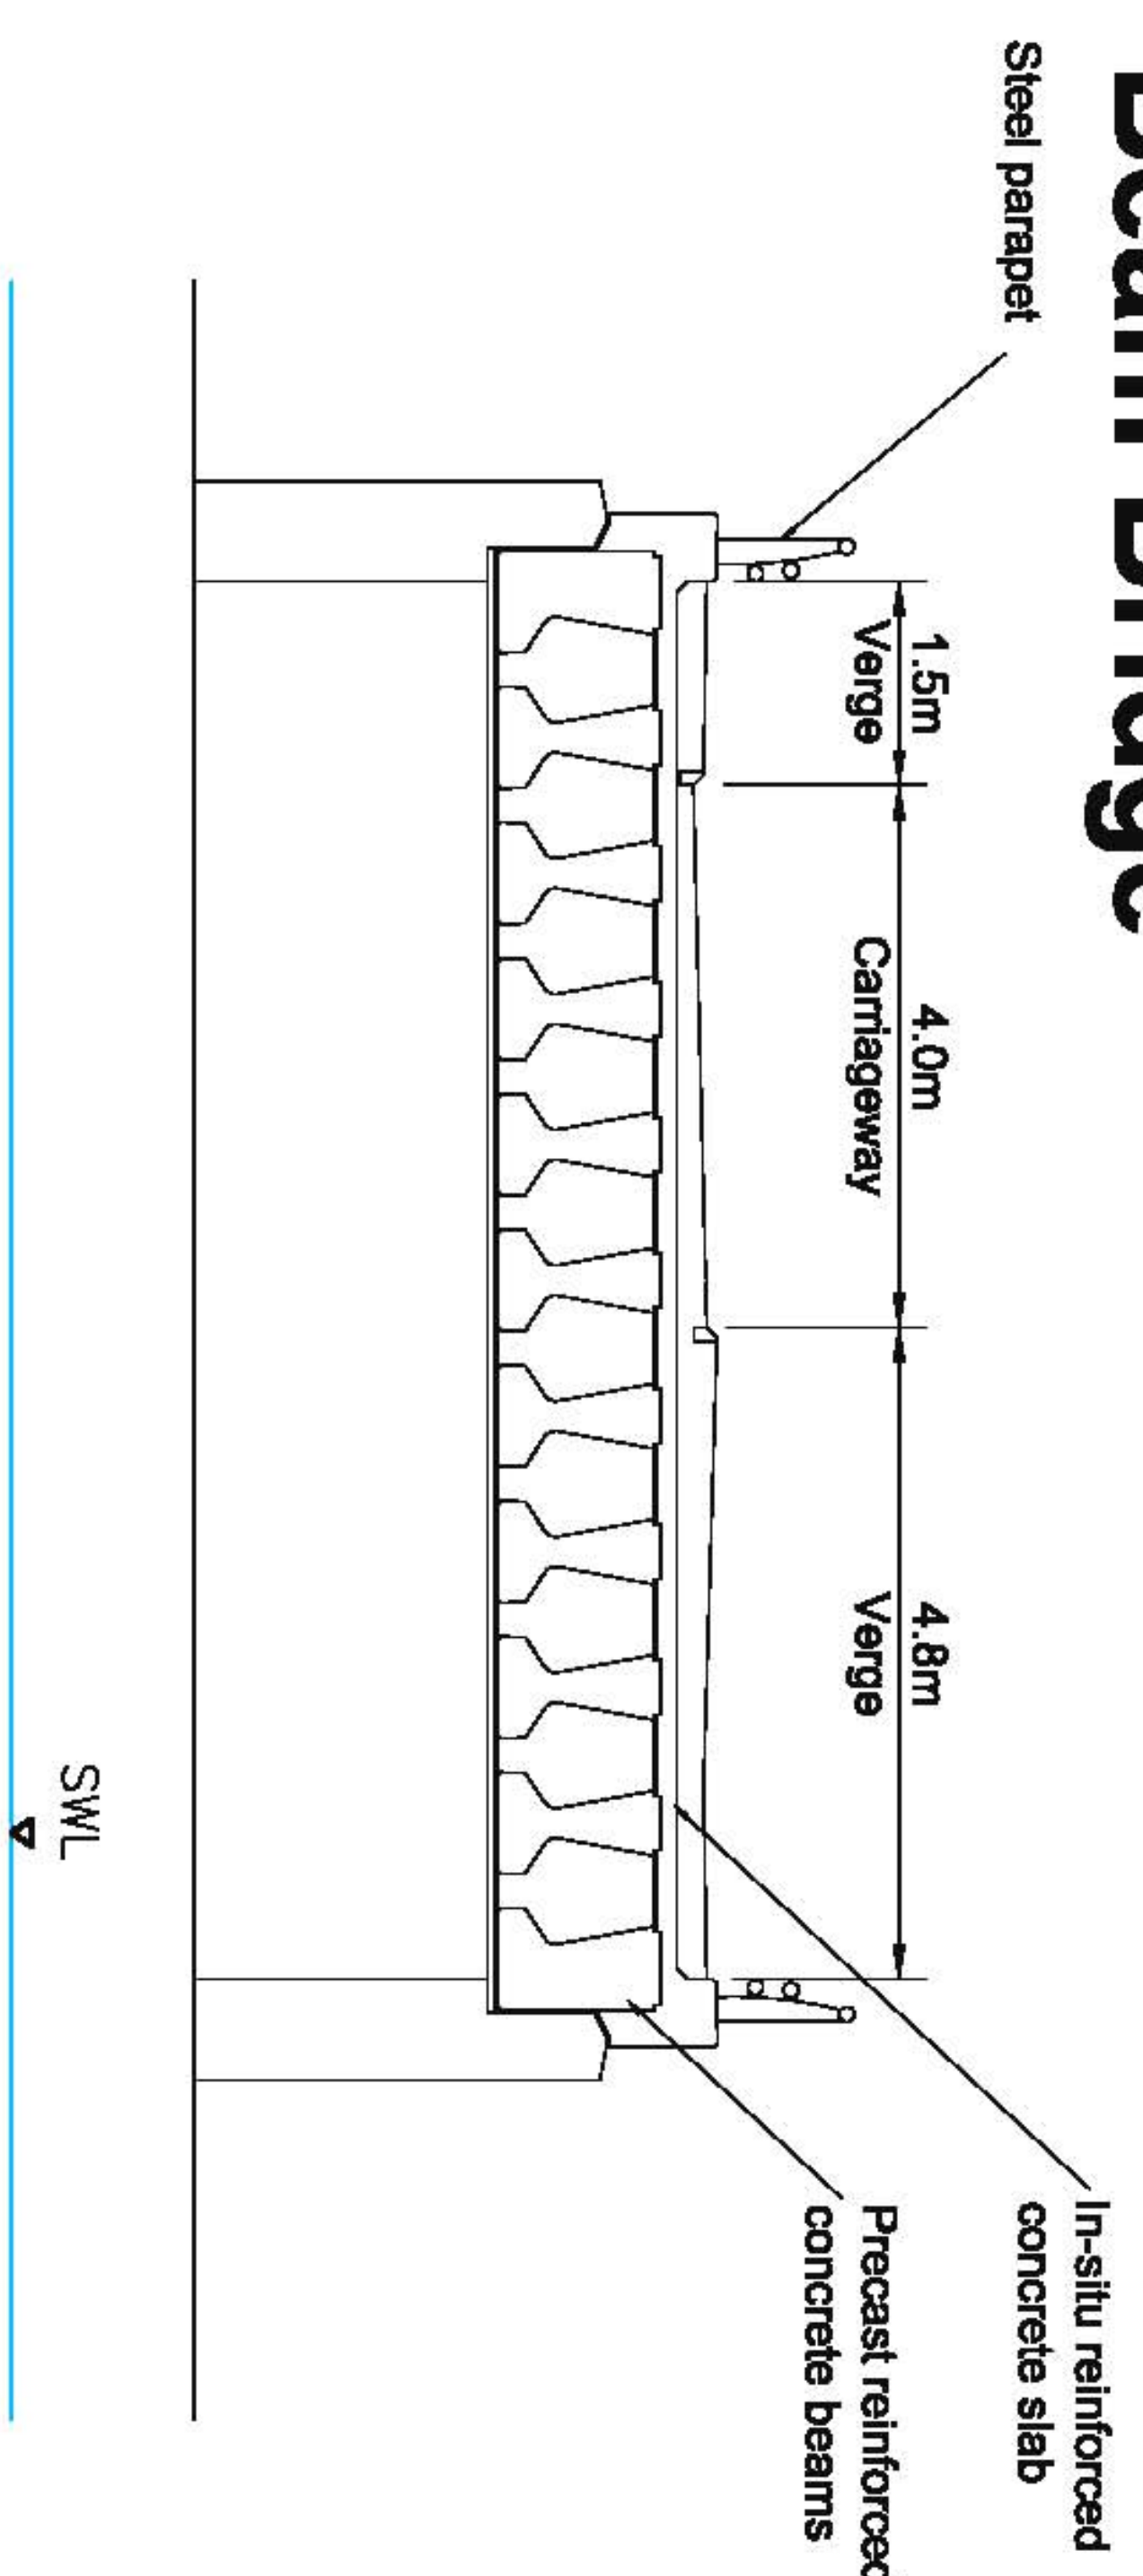


Section



Possible Parapet Details


Bridge constructed using precast concrete beams with in-situ concrete deck slab

Total scheme cost with a beam bridge is approx. £6.97m

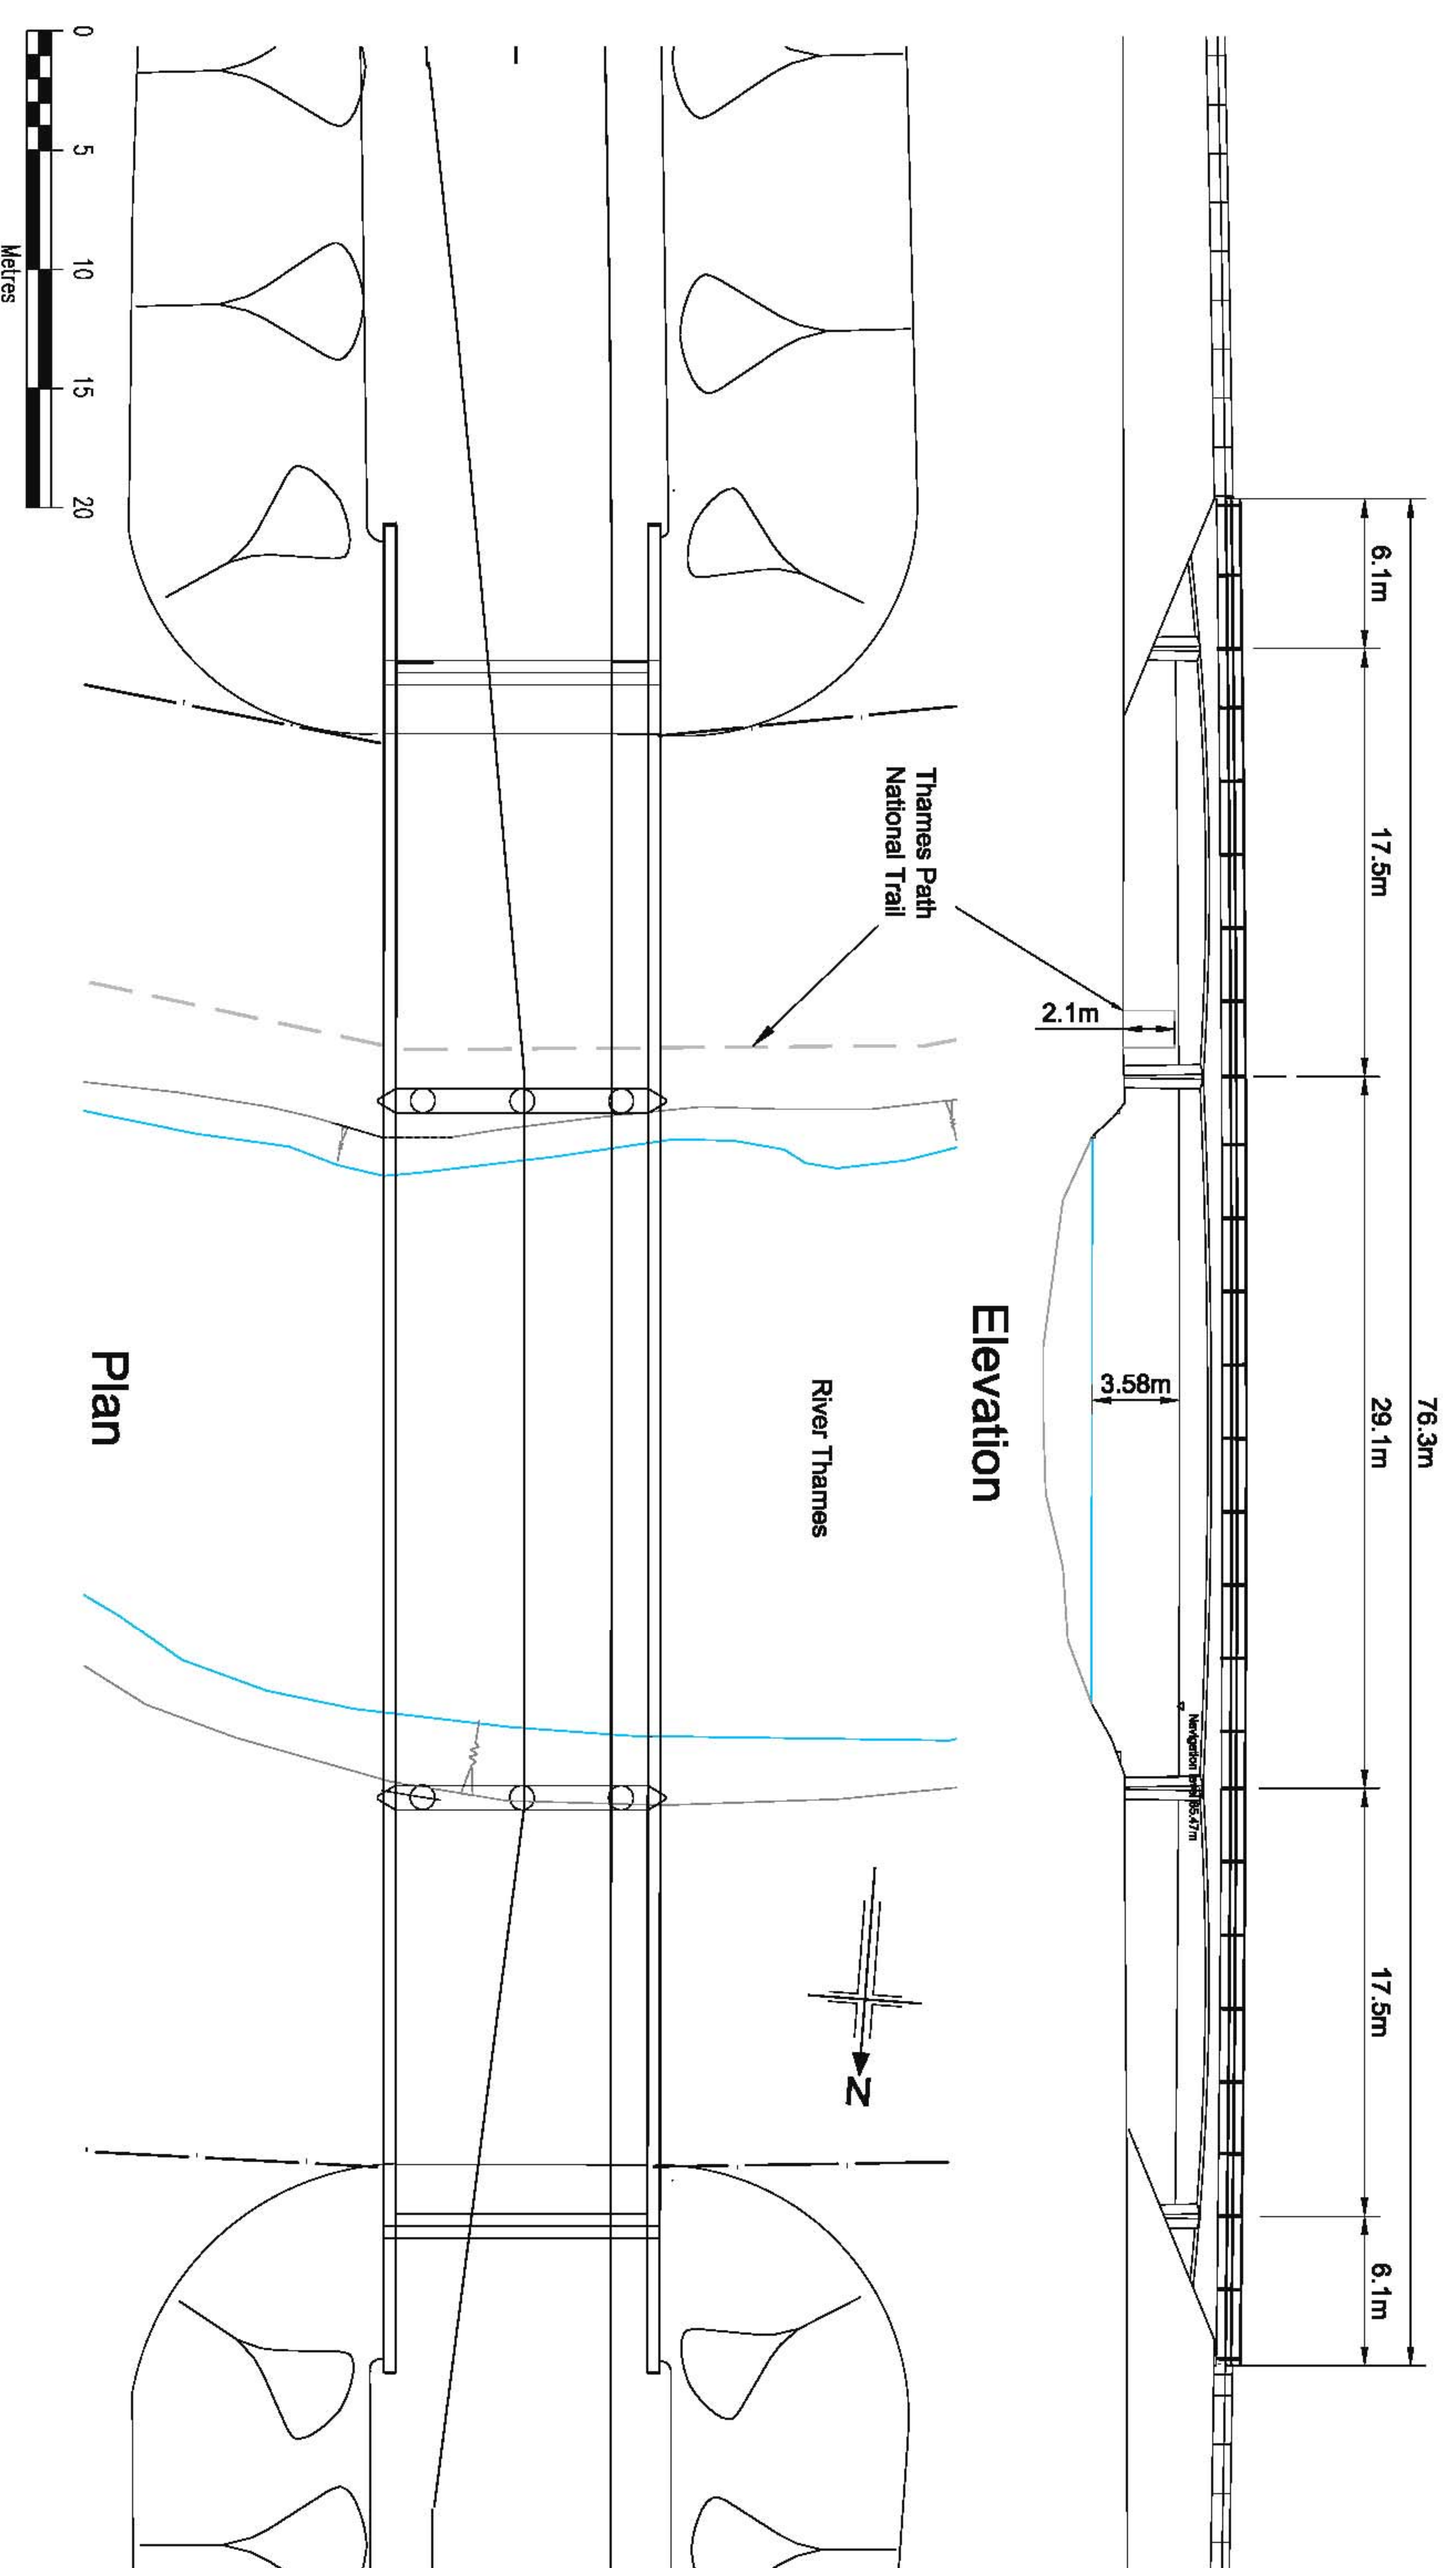

Elevation


Plan

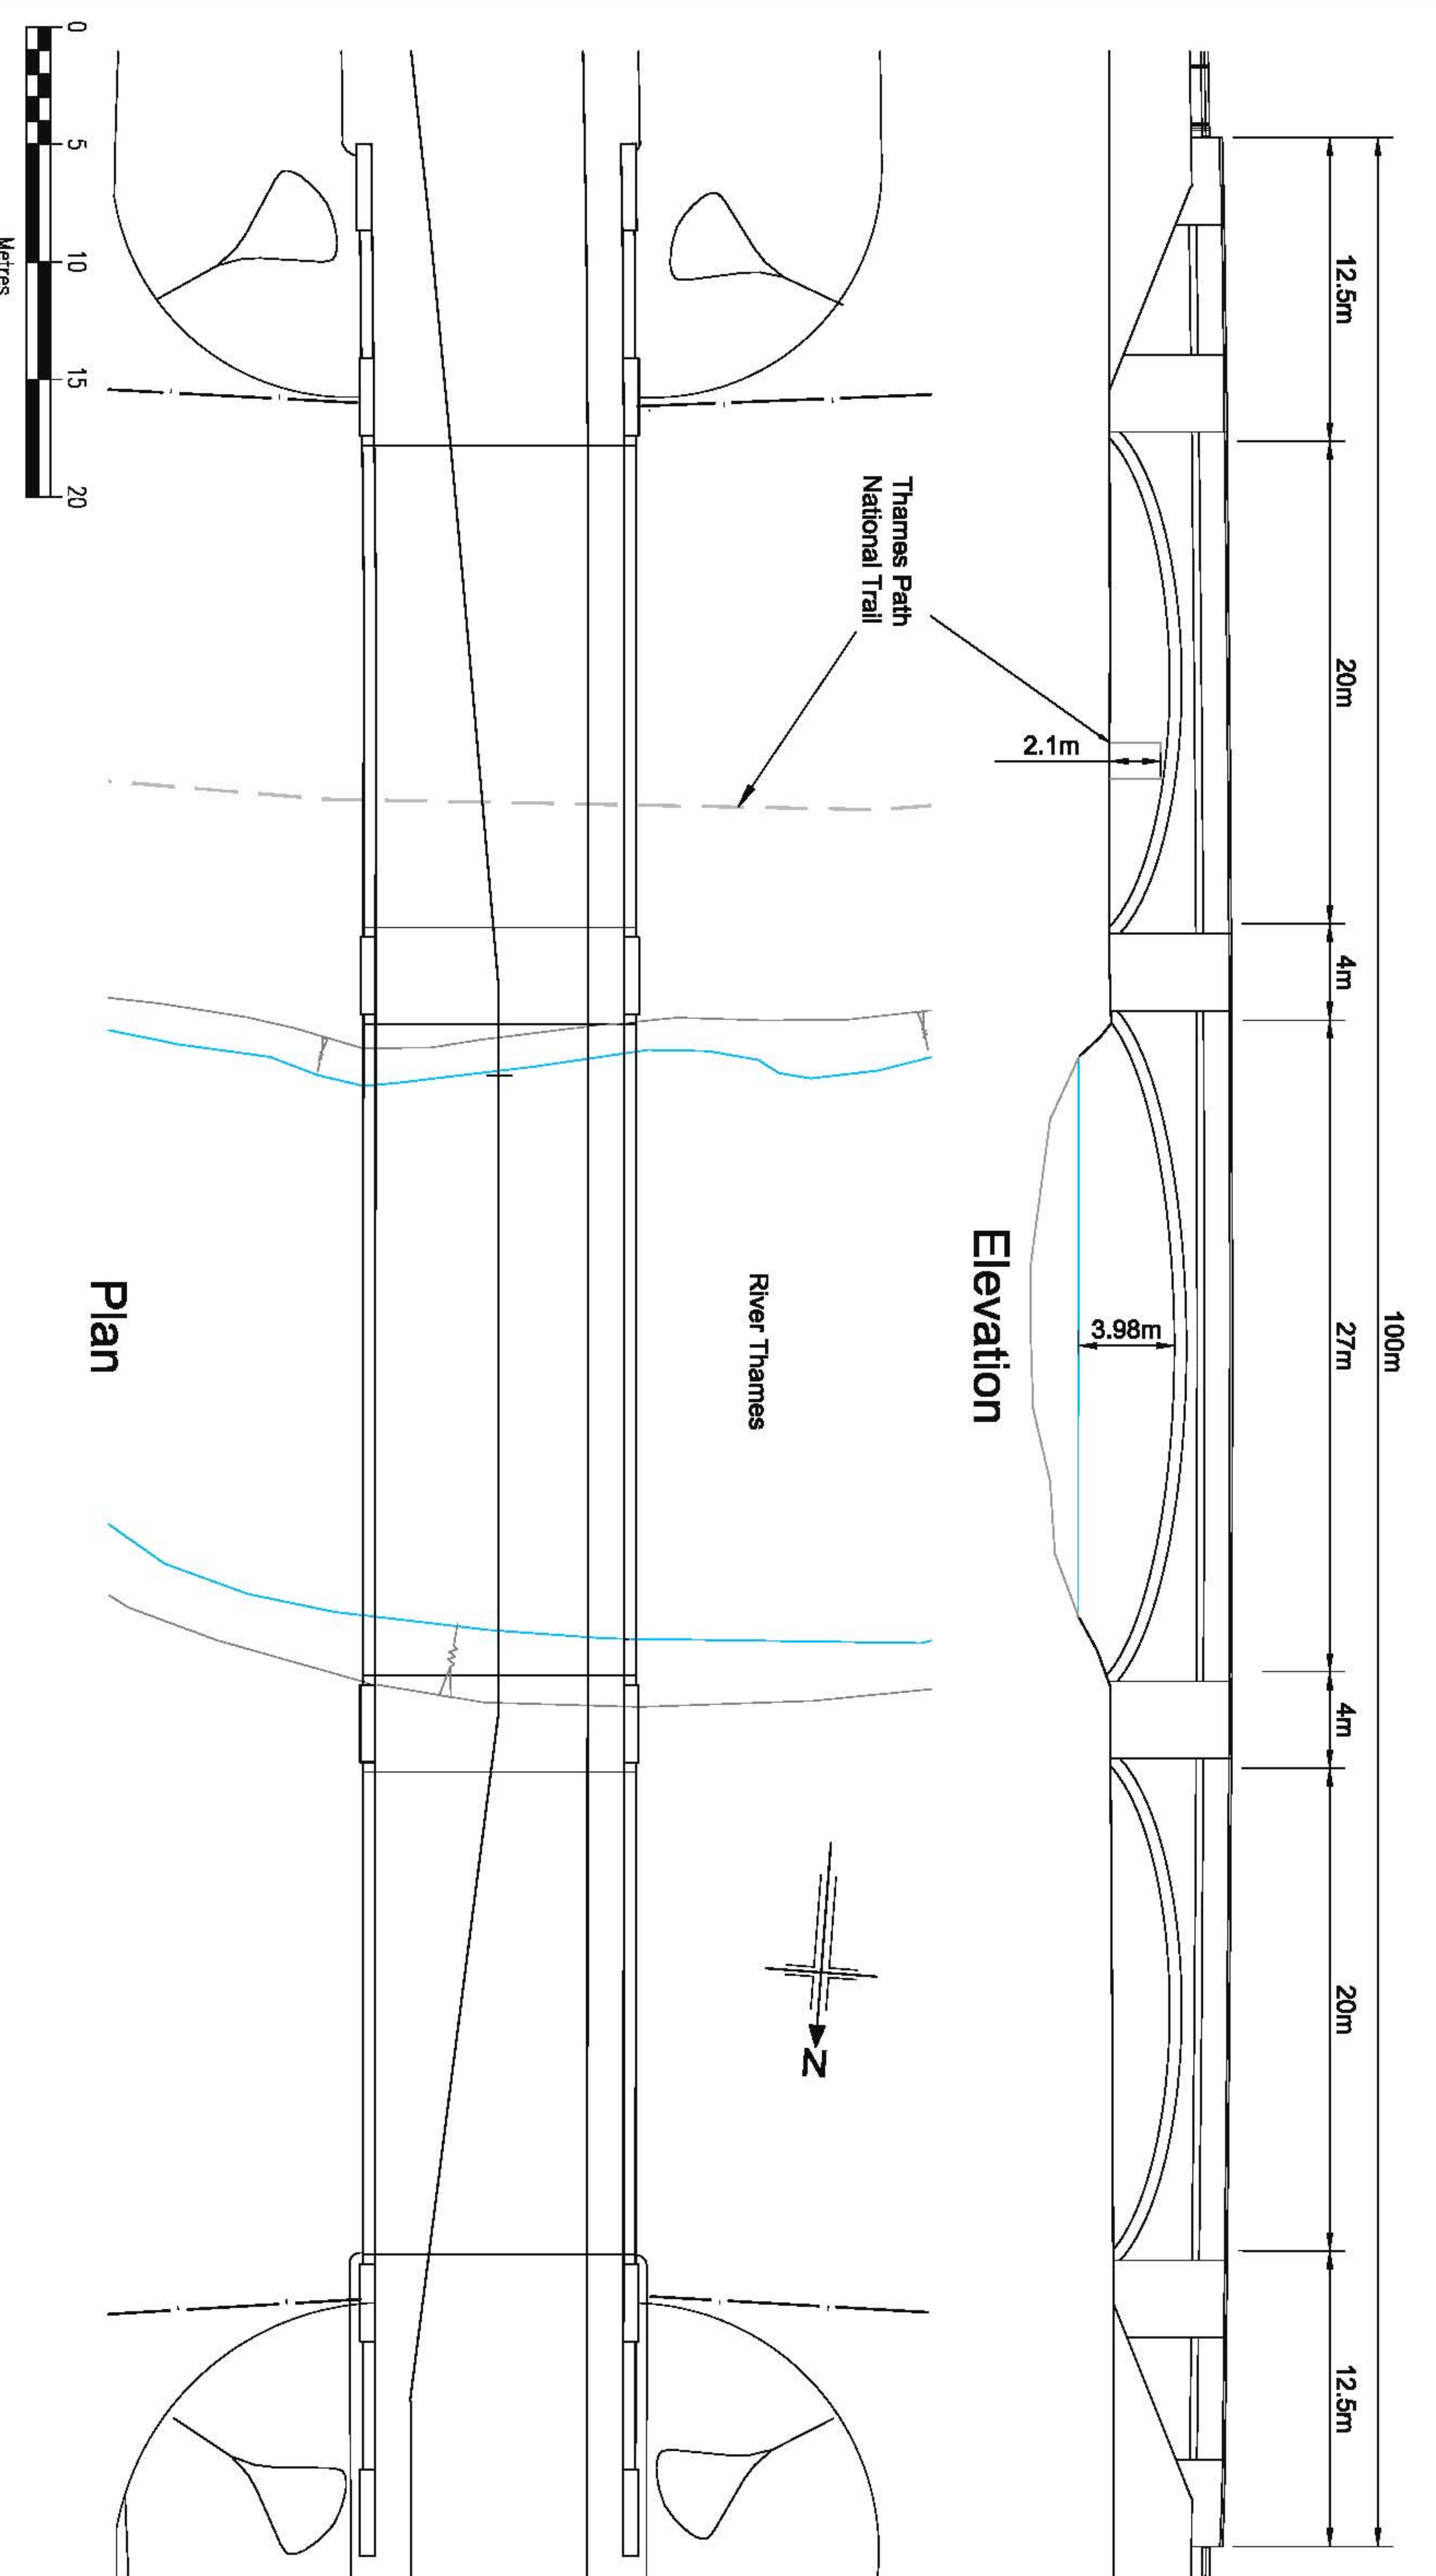

Elevation

Plan

Arch Bridge

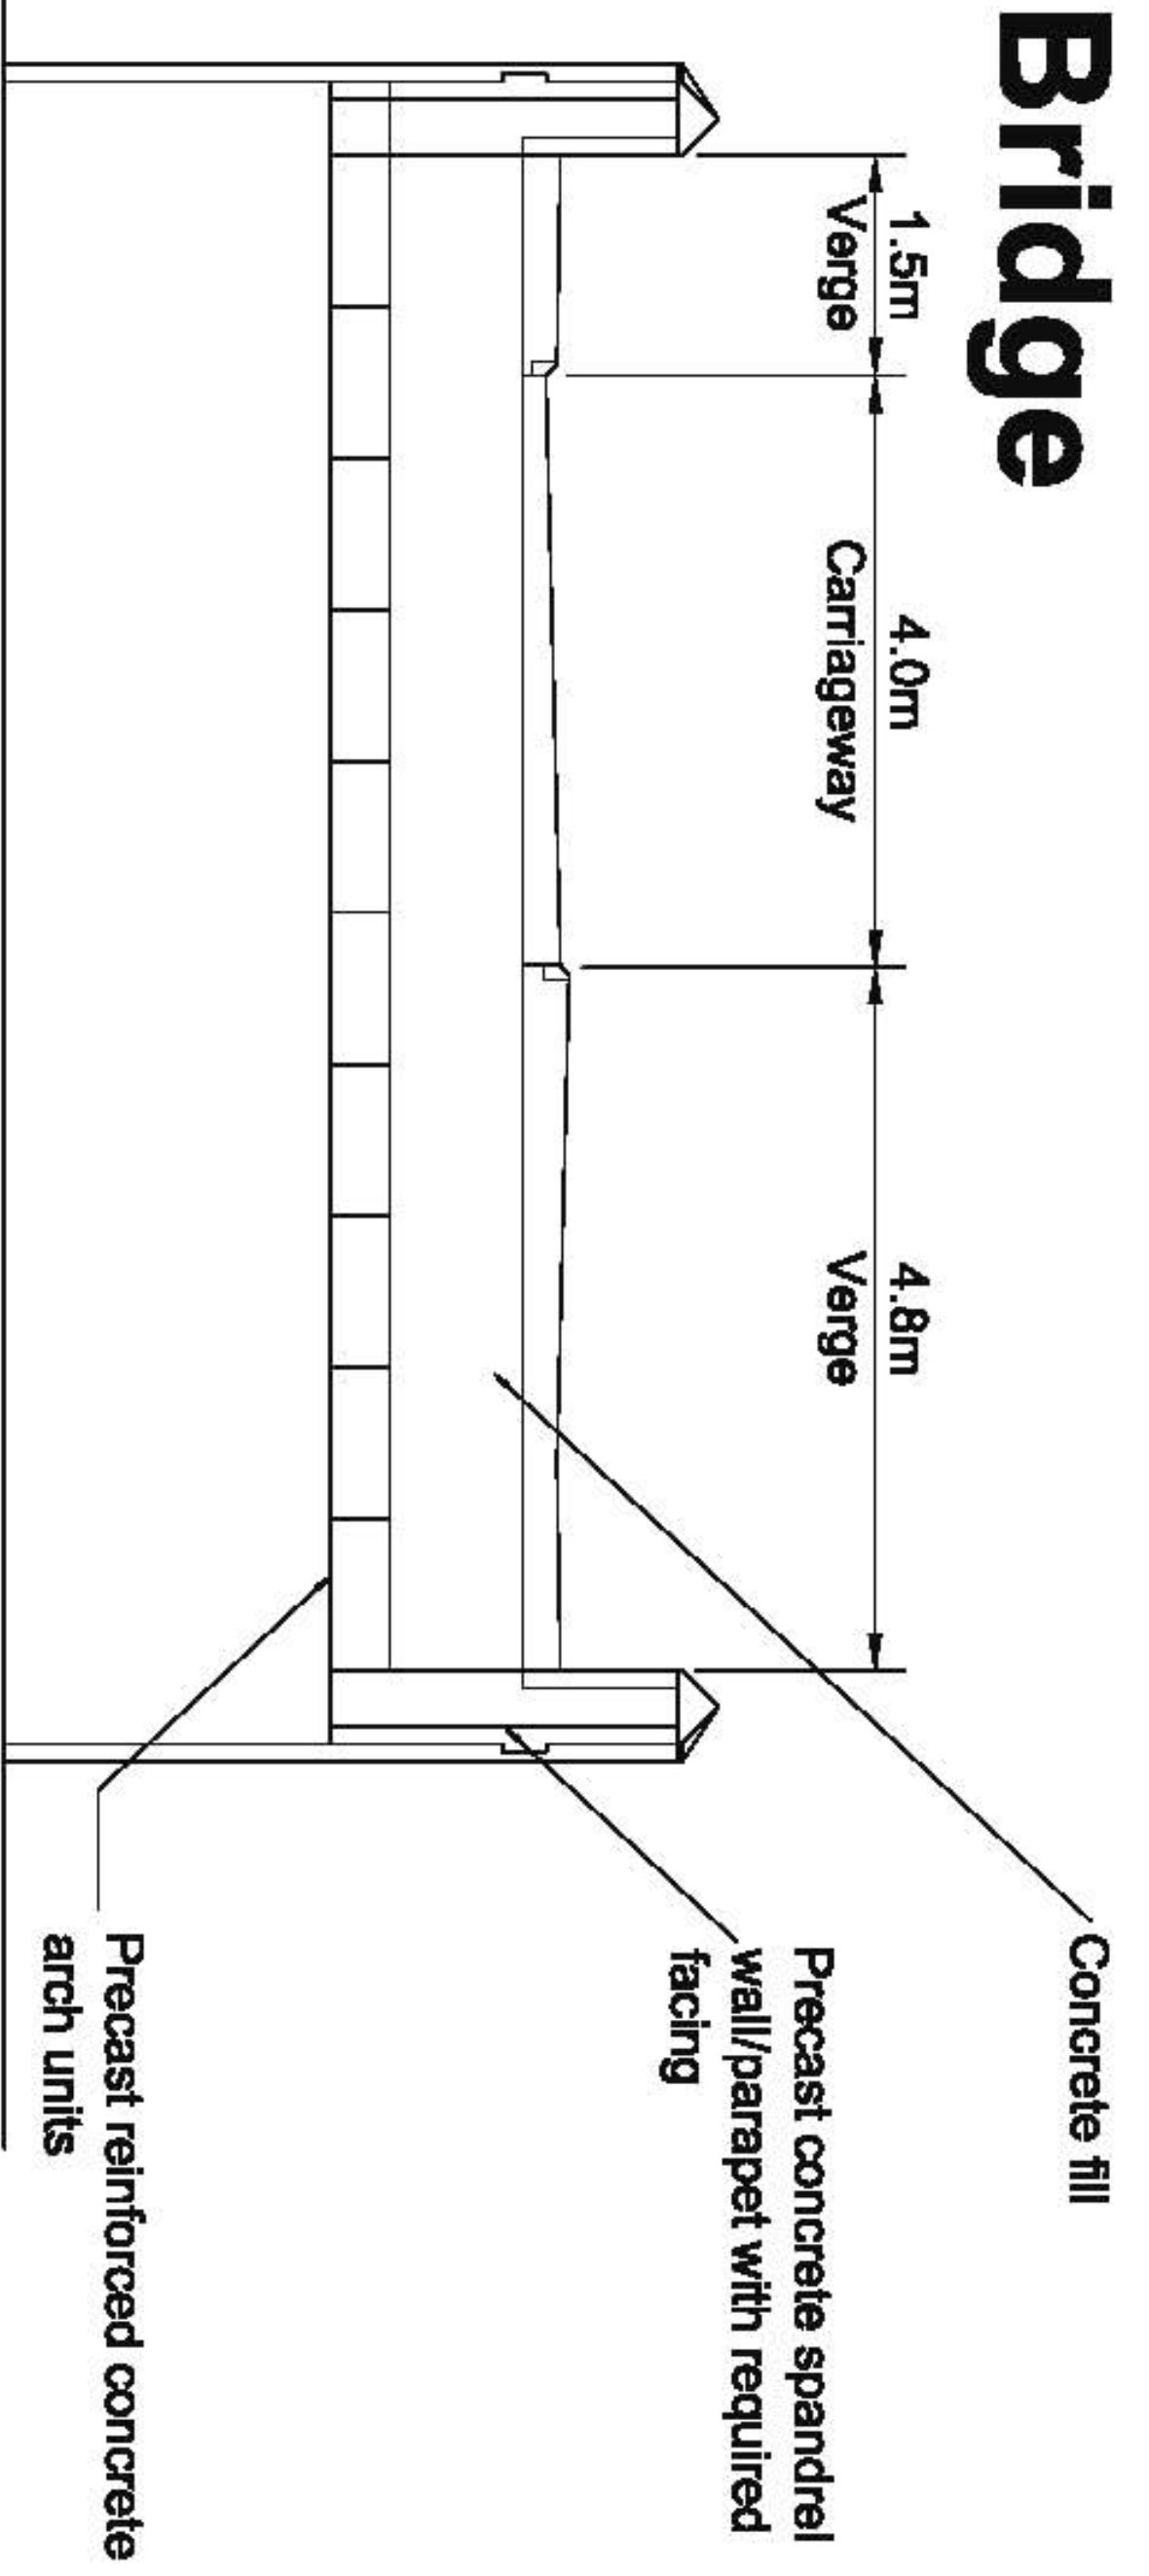

Section



Possible Parapet Detail

Bridge constructed using precast concrete arch units with in-situ concrete arch infill. The bridge could be faced with reconstructed or natural stone.

Total scheme cost with an arch bridge is approx. £8.12m